


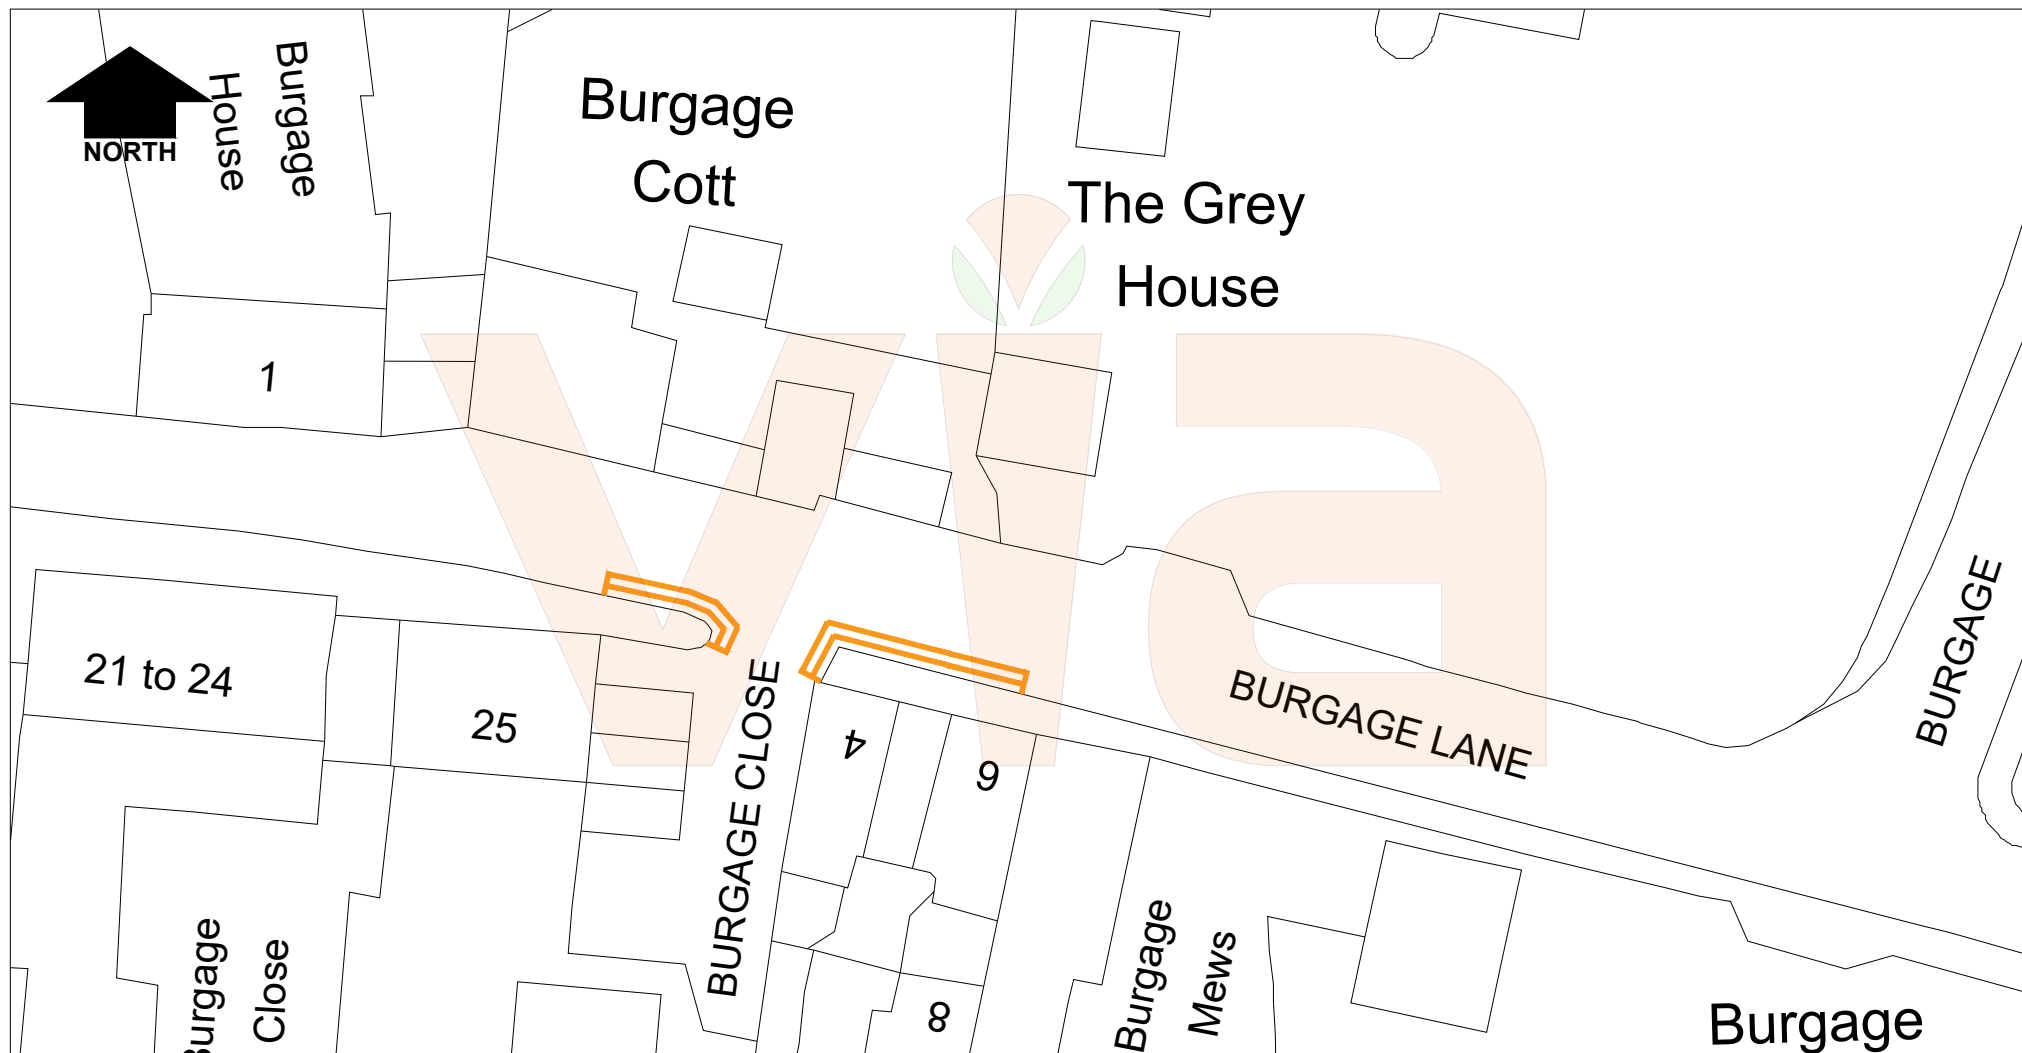

KEY



Proposed Double Yellow Lines
(No Waiting At Any Time)

To be 50mm painted in primrose yellow

© Crown copyright and database rights 2026
Ordnance Survey 100019713.



in partnership with



**Nottinghamshire
County Council**

www.viaem.co.uk Tel 0115 804 2100

Bilthorpe Depot, Bilthorpe Business Park, Bilthorpe,
Nottinghamshire, NG22 8ST

Project

Burgage Lane, Southwell

Status
Advert

Project No.

TRO 3431

Drawing Title

Proposed Double Yellow Lines - Advert Plan

Drawing No.

H/AL/5450/01

Rev.	Description	Drawn	Ch'kd	Auth	Date
		AL			July 26
		CLW			July 26
		SLW			
		0			NTS