


Pinxton

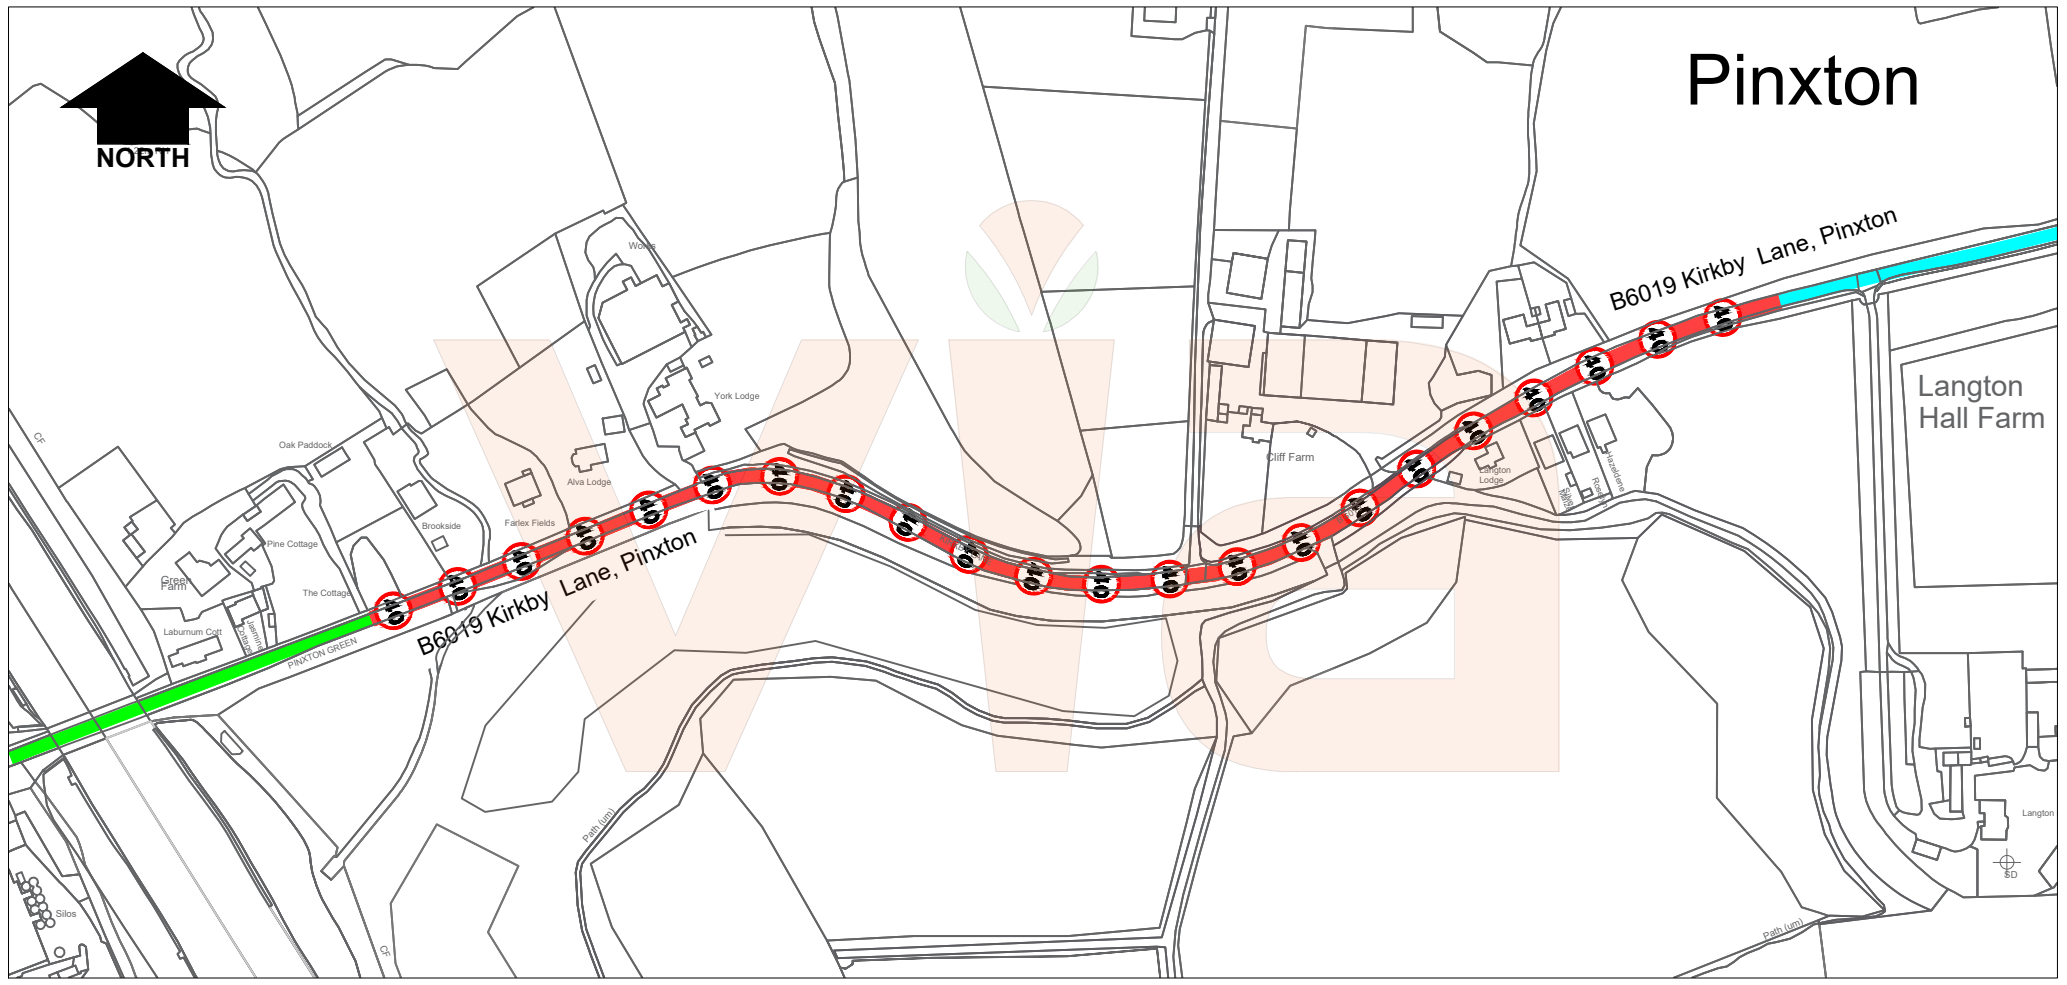


© Crown copyright and database rights 2024
Ordnance Survey 100019713.


KEY



Existing 30mph
Speed Limit

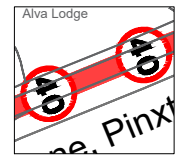

Proposed 40mph
Speed Limit

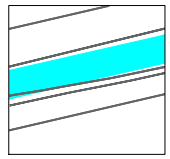

Existing National
Speed Limit
(60mph)



in partnership with
**Nottinghamshire
County Council**

www.viaem.co.uk Tel 0115 804 2100
Bilsthorpe Depot, Bilsthorpe Business Park, Bilsthorpe,
Nottinghamshire, NG22 8ST

Project		B6019 Kirkby Lane, Pinxton			Project	Drawn	JW	Date	Nov 24
Status	Project No.	TRO 4314			Ch'kd	SLW	Date	Nov 24	
Drawing Title		Proposed 40 mph Speed Limit			Auth	MN	Traced		
Drawing No.		H/JW/4776/01			Rev.	0	Scale	NTS	

Nov 14, 2024 - 6:24pm C:\Users\jw1201\OneDrive\Documents\Projects\2023-24\Project Files\TP255079 B6019 Kirkby Lane Pinxton\B Design Phase\B03 Drawings\Kirkby Lane, Pinxton.dwg