


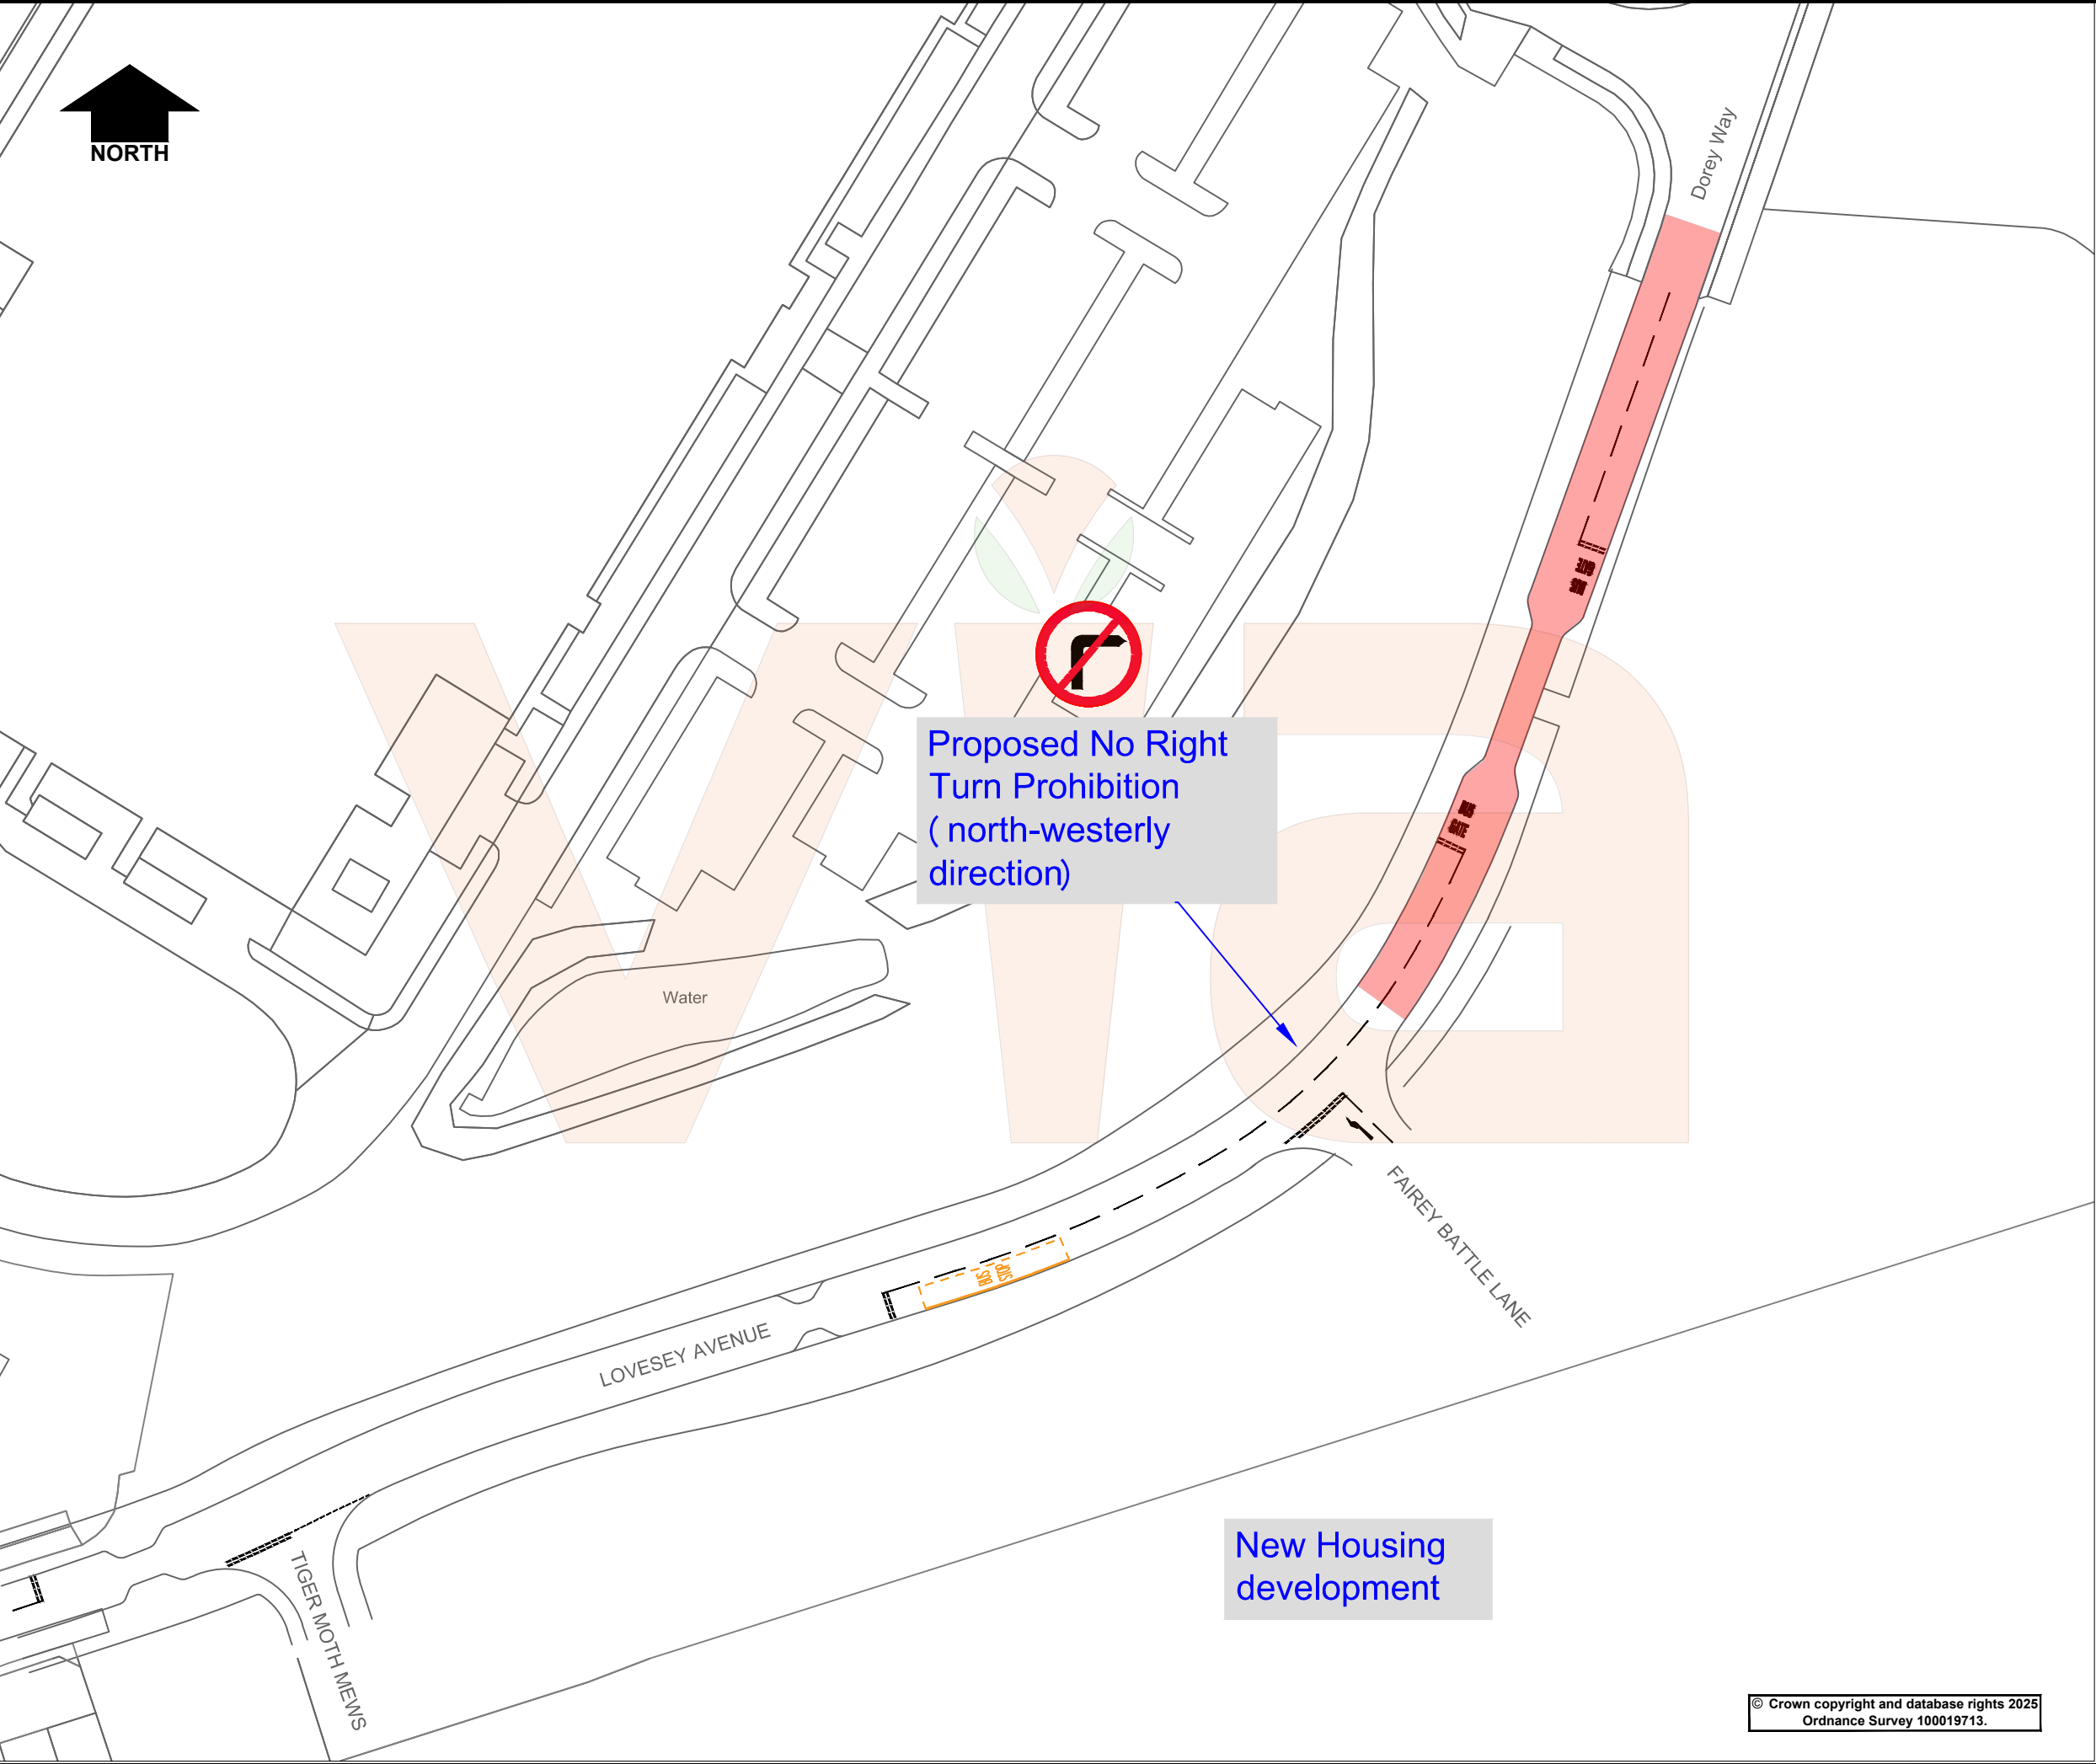

- Key:
- Proposed Bus Gate (No access except buses, cyclists and authorised vehicles)
 - Proposed 19m Bus Stop Clearway (No Stopping At Any Time except Buses)

Rev.	Description	Drawn	Ch'kd	Auth	Date
Project					
Dorey Way and Lovesey Avenue, Hucknall					
Status		Project No.			
Advert		TRO 4315			
Drawing Title					
Proposed Bus Gate - Advert Plan					
Scale		Drawn		Date	
1:1000		MW		Nov 25	
@A3		SW		Nov 25	
		Auth	MN	Traced	
Drawing No.					Rev.
H/MW/4772/01					0

in partnership with

www.viaem.co.uk Tel 0115 804 2100
Bilthorpe Depot, Bilthorpe Business Park, Bilthorpe, Nottinghamshire, NG22 8ST

© Via East Midlands Limited, Registered in England no.09903246