

**KEY**

Proposed No Waiting  
At Any Time (Double  
Yellow Lines)

Rev	Status	Description	Drawn	Chkd	Auth	Date

**Brookhill Street Area**

**Stapleford**

Status: Project No. **TRO 5238**


**Proposed Double  
Yellow Lines  
Advert Plan**

Scale	Drawn	Chkd	Auth	Date
1:1	LS	SLW		SEPT '17
				SEPT '17

Drawing No. **H/LS/2475/01**



In partnership with  
**Nottinghamshire  
County Council**  
www.viaen.co.uk | Tel 01623 873873  
Bishopscote Depot, Bishopscote Business Park,  
Bishopscote, Nottinghamshire NG22 8ST

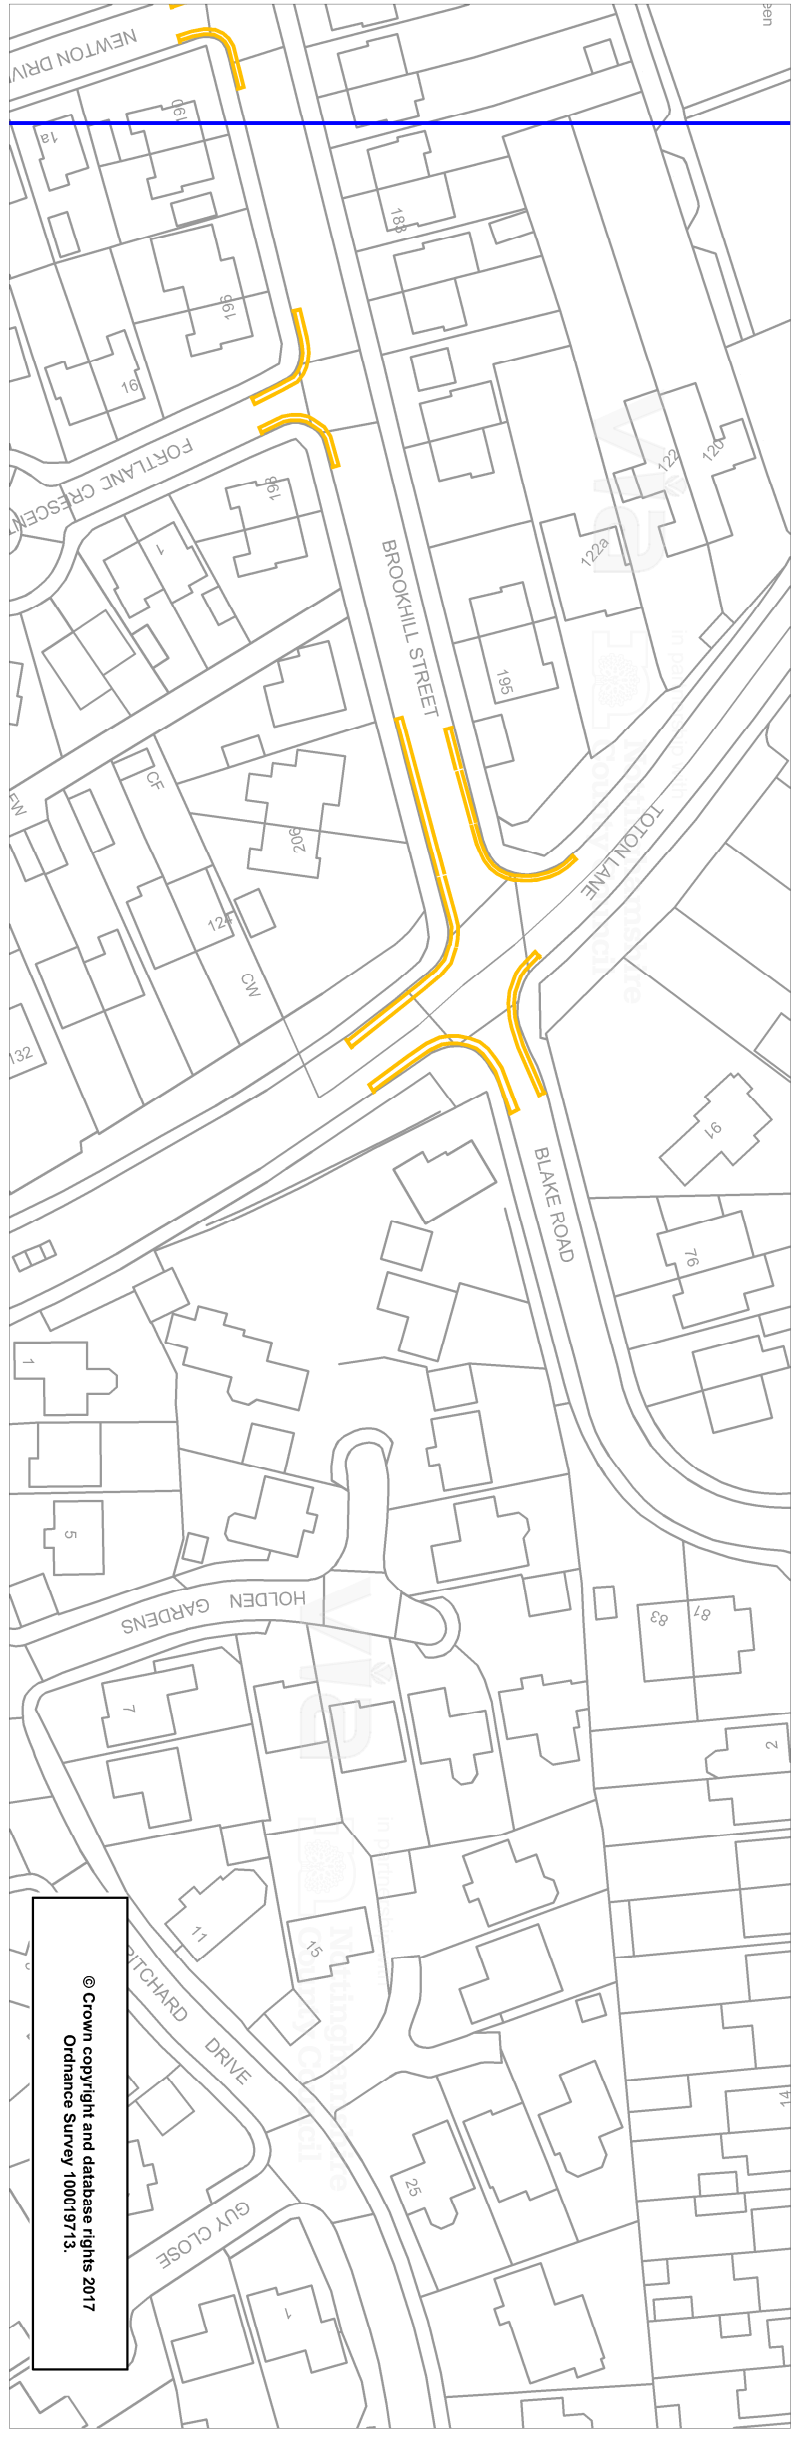

© Crown copyright and database rights 2017  
Ordnance Survey 100019713.