




KEY



Existing School Keep Clear markings



Proposed No Waiting at any time restrictions (Double Yellow Lines)

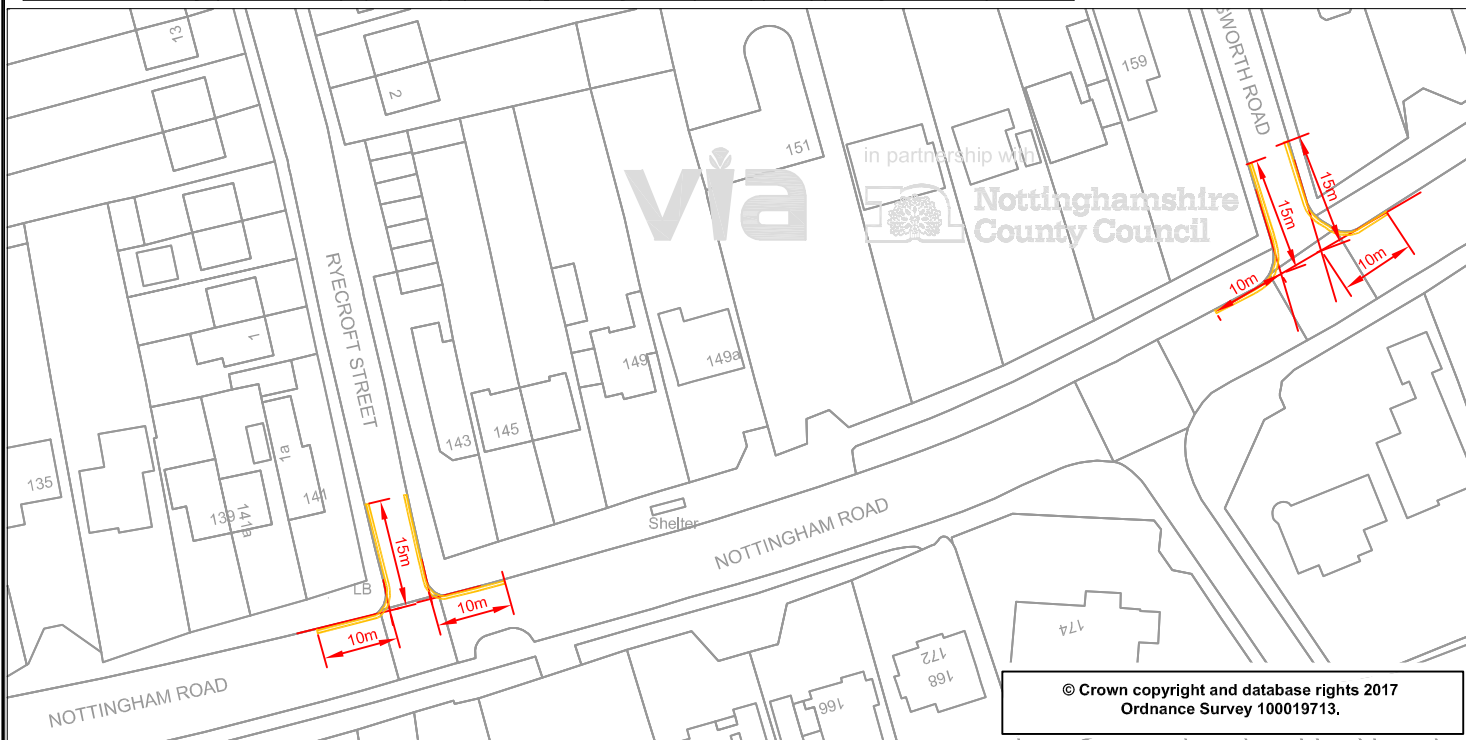

© Crown copyright and database rights 2017
Ordnance Survey 100019713.



in partnership with

Nottinghamshire County Council

www.viaem.co.uk Tel 01623 873873
Bilthorpe Depot, Bilthorpe Business Park,
Bilthorpe, Nottinghamshire NG22 8ST

Project		Nottingham Road / Rycroft Street / Wadsworth Road, Stapleford		Drawn	Date
				SLW	August '17
				Chkd	Date
				JAB	August '17
Status	Project No.	TRO 5239		Auth	Traced
Title					Scale
Proposed No Waiting At Any Time (Double Yellow Lines) - ADVERT					1:1000
Drawing No.					Rev
H/SLW/2474/01					