




In partnership with

www.viaem.co.uk Tel 01623 873873
 Bilsthorpe Depot, Bilsthorpe Business Park, Bilsthorpe,
 Nottinghamshire NG22 8ST

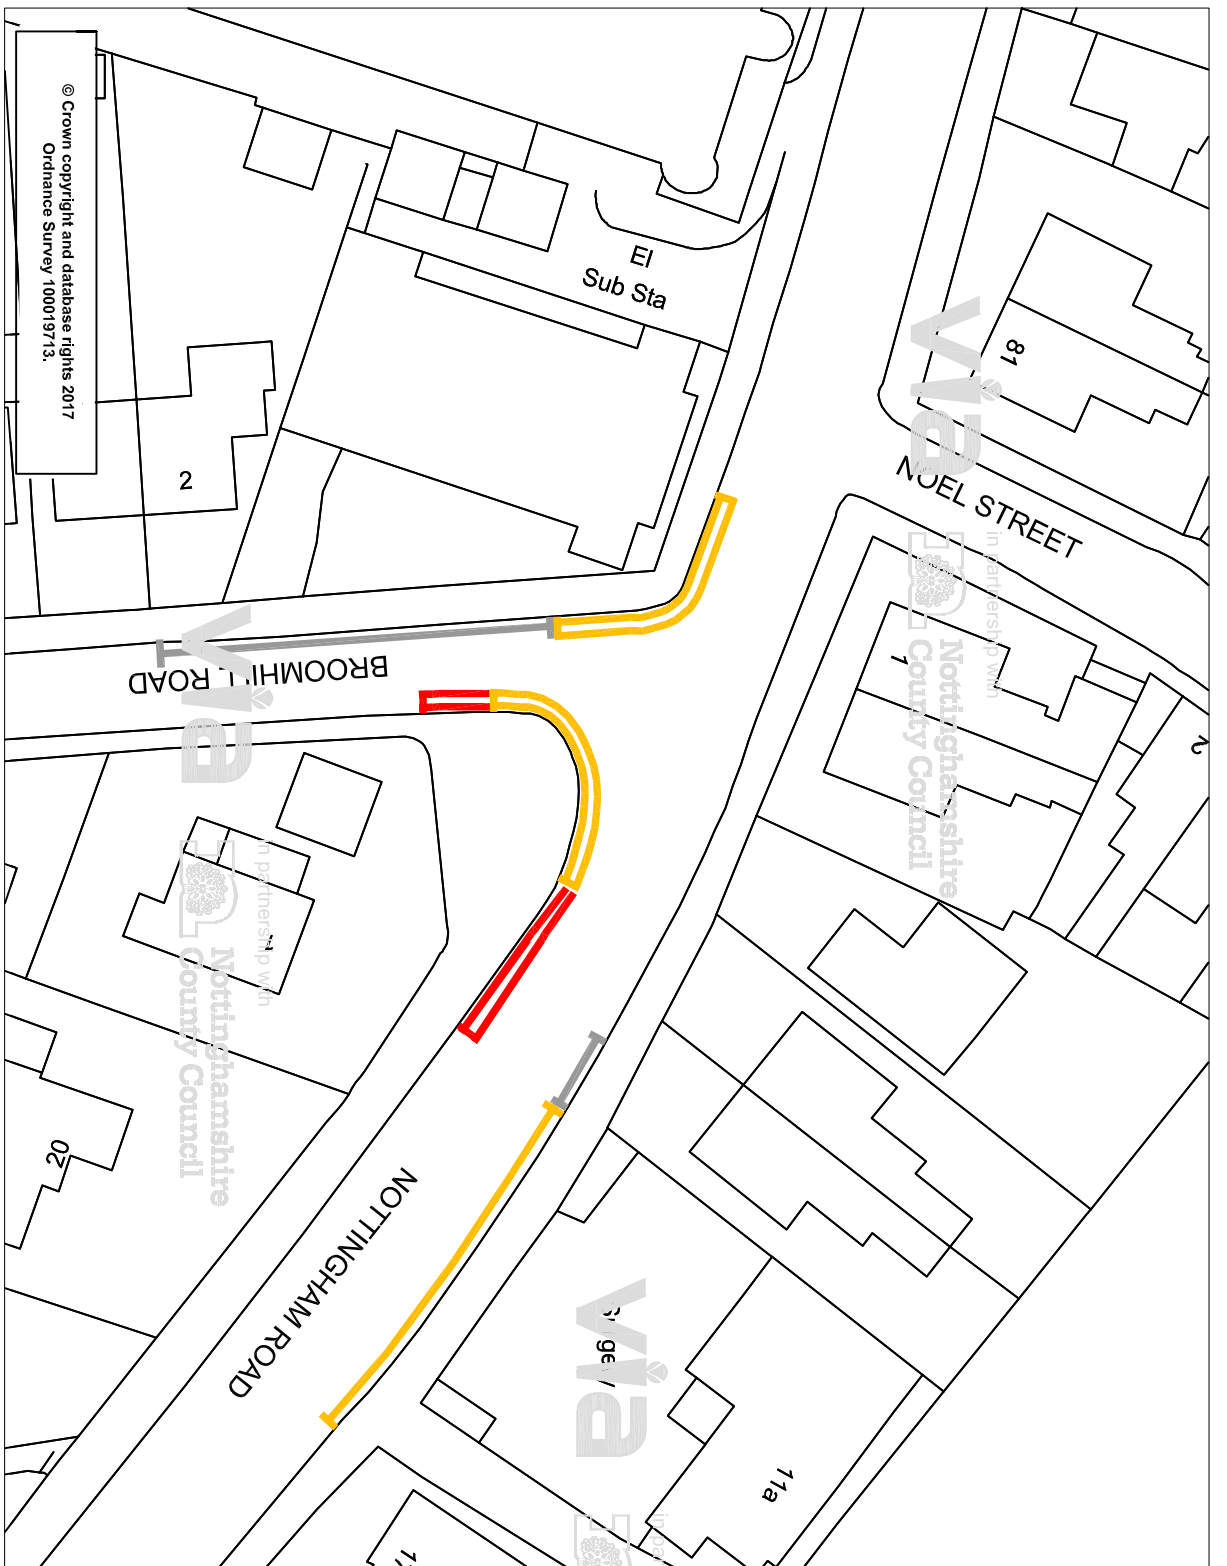

© Crown copyright and database rights 2017
 Ordnance Survey 100019713.





Project: Broomhill Road, Kimberley

Status: Project No. HW 10326 - TRO 5240

Title: Proposed Double Yellow Lines

Drawing No. H/LS/2459/01

Rev	Description	Drawn	Chkd	Date
A	Extended DYL after advert requests			

- KEY**
-  Initial proposal:
No Waiting
At Any Time (Double Yellow Lines)
 -  Revised proposal:
Double Yellow Line Extension.
After Consultation Responses.
 -  Existing Single Yellow Line
Mon - Fri 8am - 6pm
 -  Existing H-Bar marking

