


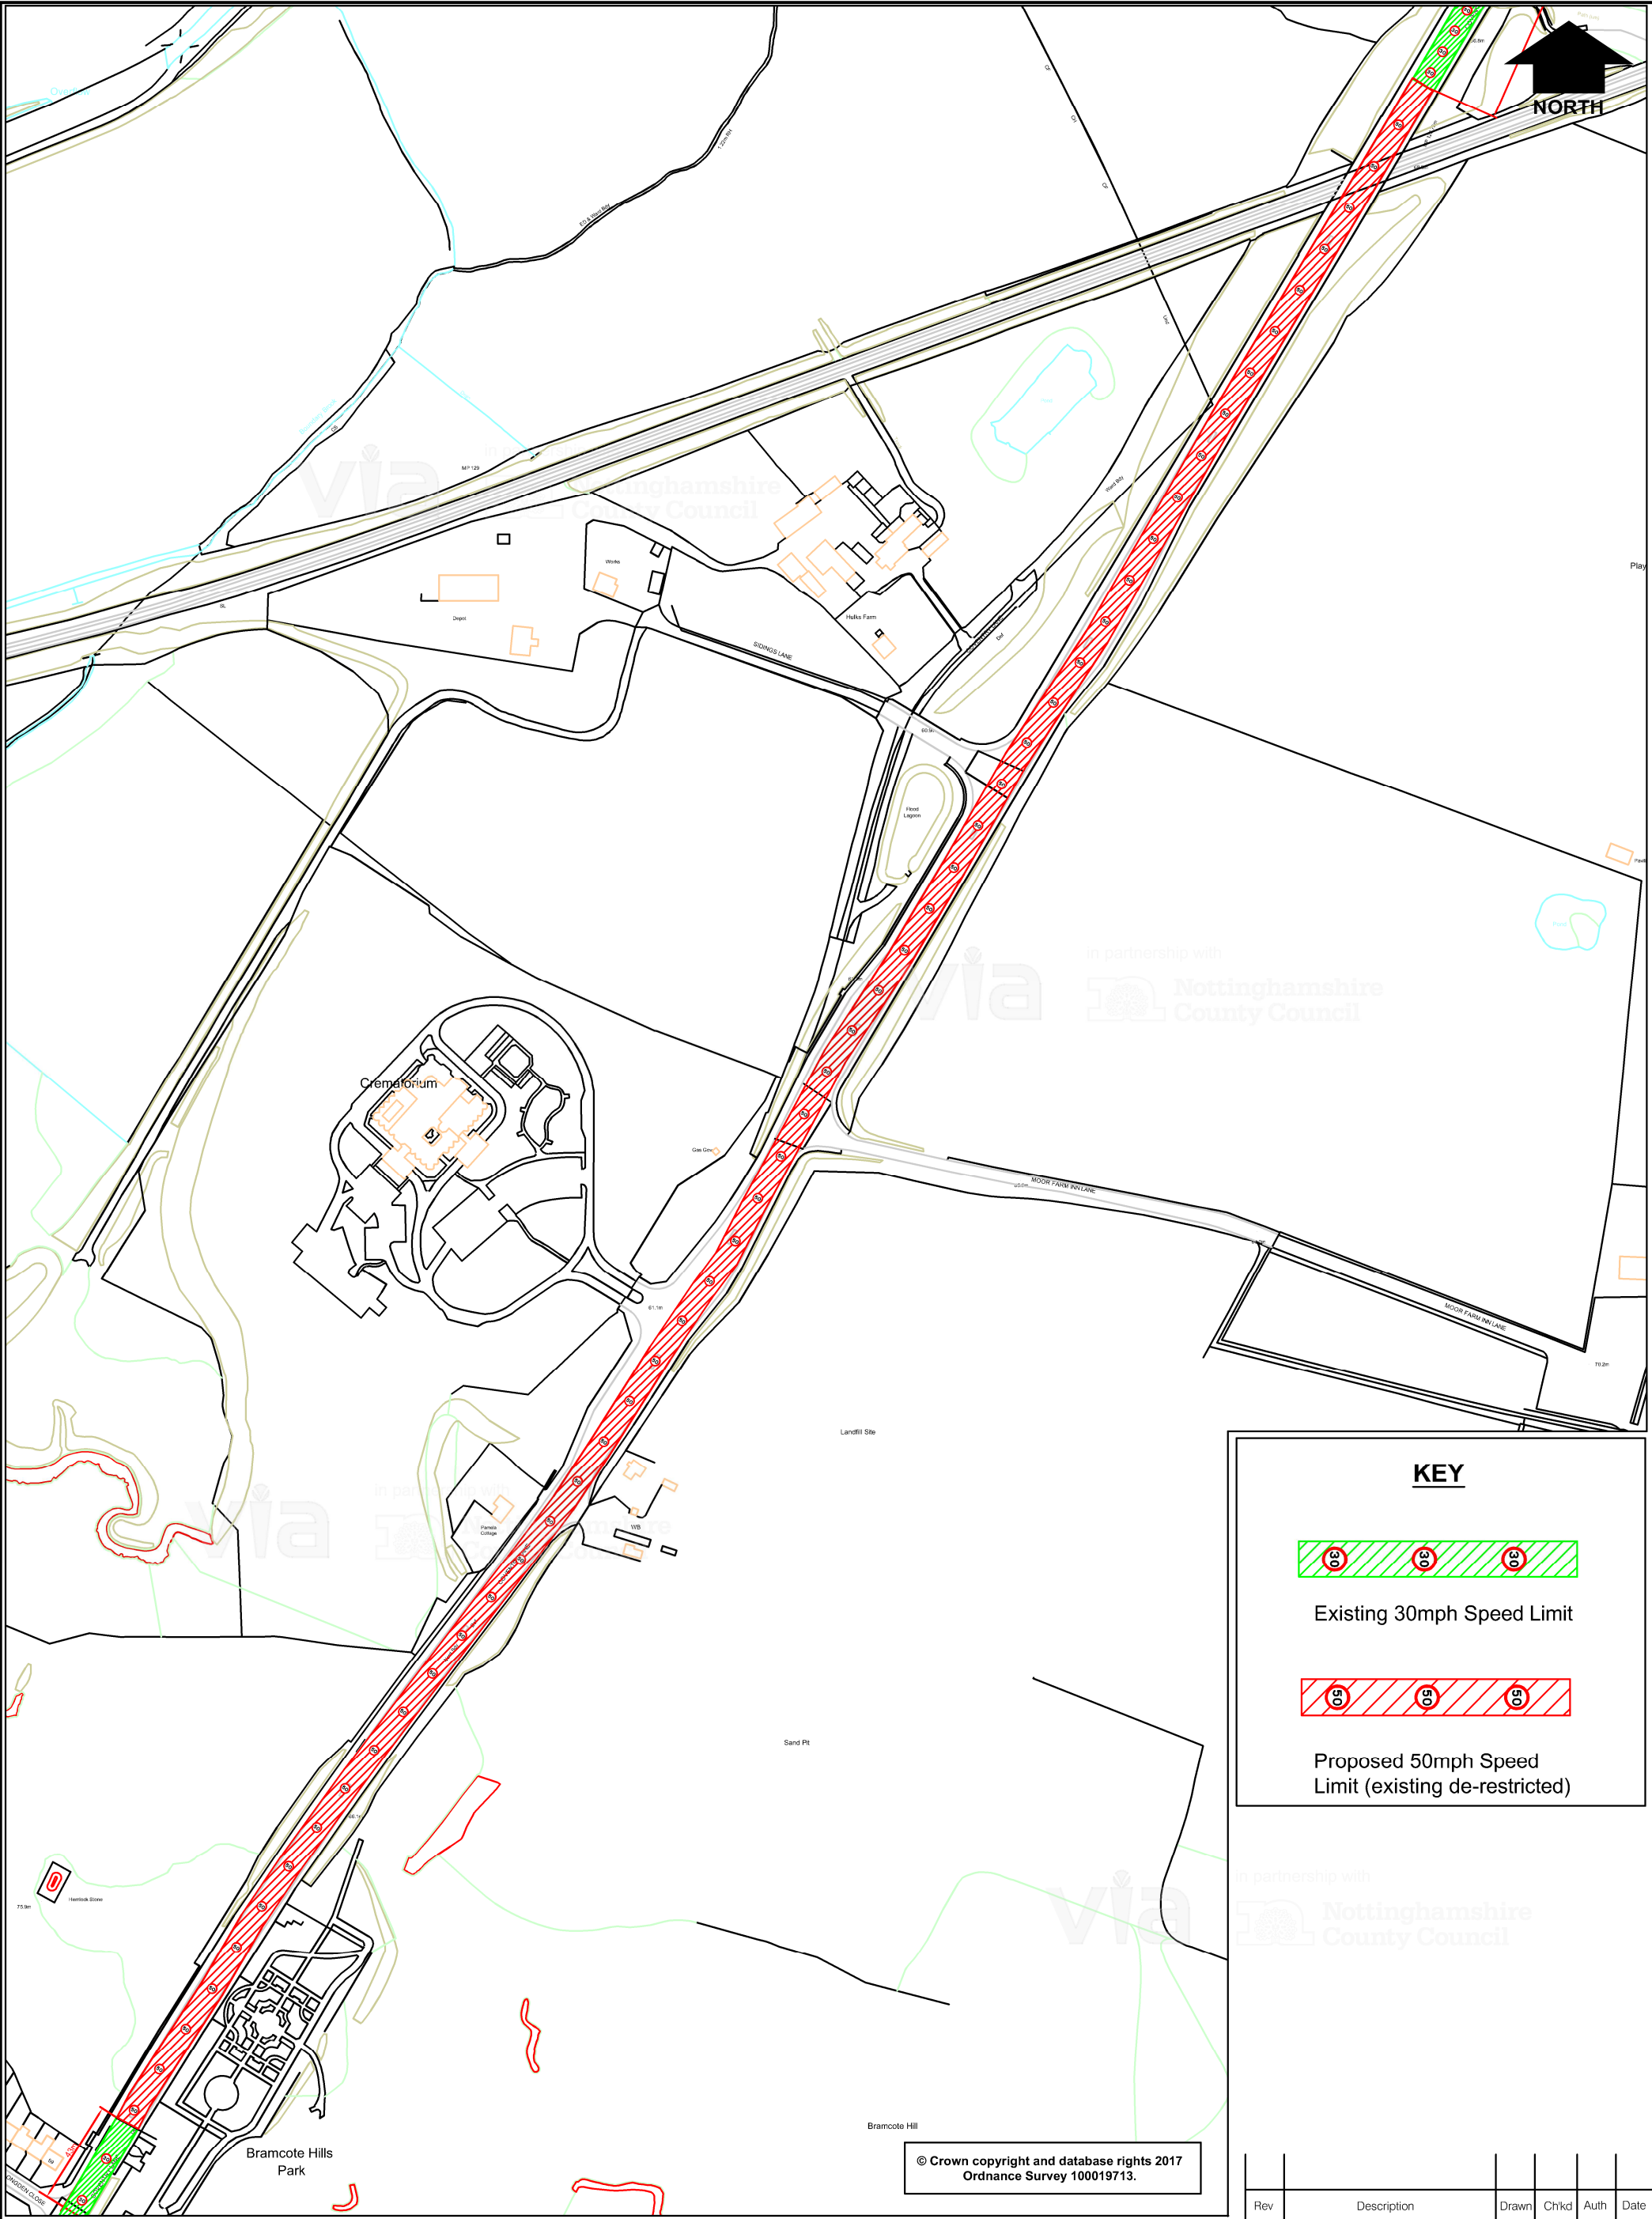

KEY

30

30

30

Existing 30mph Speed Limit

50

50

50

Proposed 50mph Speed Limit (existing de-restricted)

© Crown copyright and database rights 2017
Ordnance Survey 100019713.

Rev	Description	Drawn	Chkd	Auth	Date
		SLW			July '17
		JAB			July '17
		HRN			Traced
		Rev			Scale
					N.T.S.



in partnership with



**Nottinghamshire
County Council**

www.viaem.co.uk Tel 01623 873873
Bilthorpe Depot, Bilthorpe Business Park, Bilthorpe,
Nottinghamshire NG22 8ST

Project	A6002 Coventry Lane, Bramcote		Drawn	Date
Status	Project No.	TRO 5244	Chkd	Date
Title	Proposed 50mph Speed Limit - ADVERT PLAN		Auth	Traced
Drawing No.	H/SLW/2491/01		Rev	Scale
				N.T.S.