


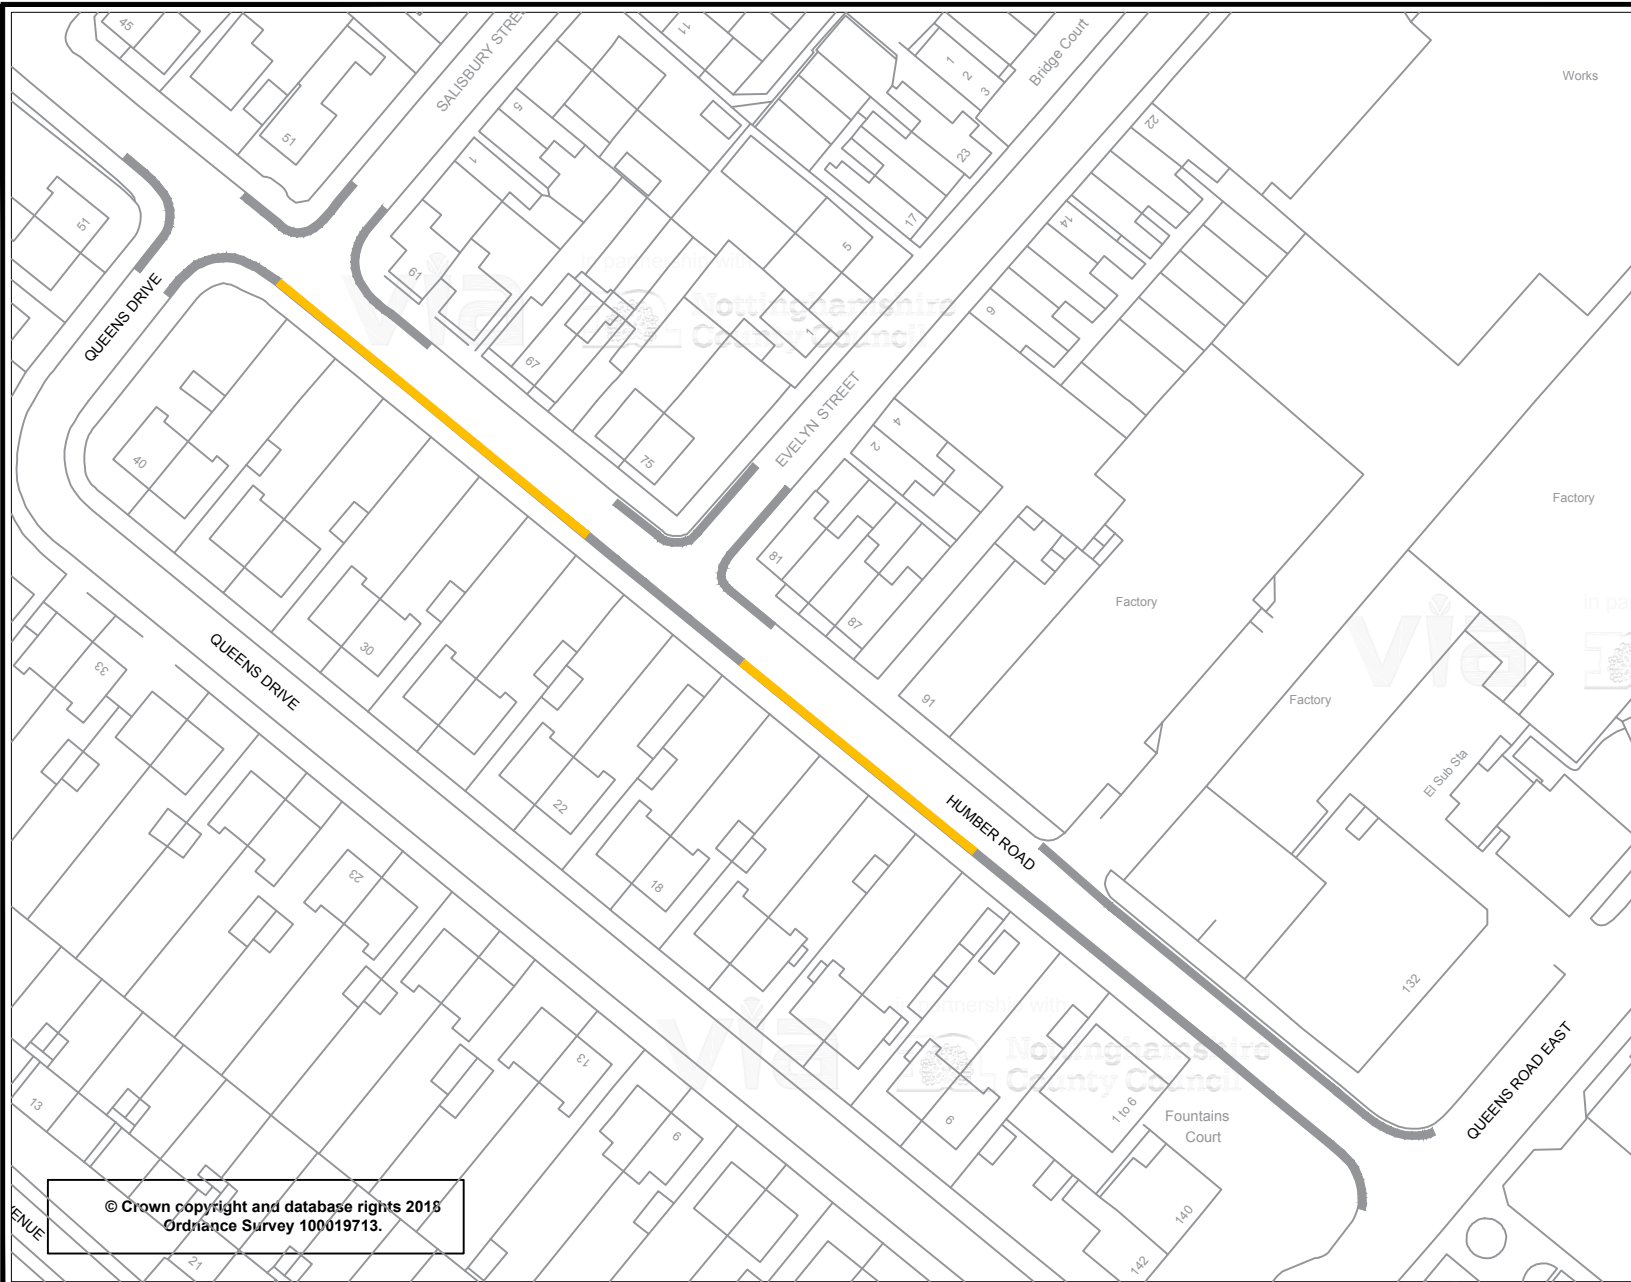

KEY

Existing No Waiting At Any Time
(Double Yellow Lines)

Proposed No Waiting At Any Time
(Double Yellow Lines)

© Crown copyright and database rights 2018
Ordnance Survey 100019713.



in partnership with



**Nottinghamshire
County Council**

www.viaem.co.uk Tel 0115 8042100

Bilthorpe Depot, Bilthorpe Business Park, Bilthorpe,
Nottinghamshire NG22 8ST

Project

Humber Road, Beeston

Status
ADVERT

Project No.

TRO 5259

Title

Proposed Double Yellow Lines

Drawing No.

H/SLW/2872/01

Description

Drawn
SLW

Ch'kd
JMR

Auth
HRN

Rev

Date

Oct '18

Date

Oct '18

Traced

Scale

1:1000