


© Crown copyright and database rights 2023
Ordnance Survey 100019713.

KEY

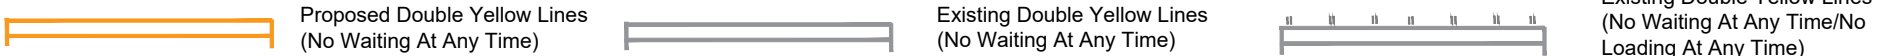

in partnership with
www.viaem.co.uk Tel 0115 804 2100
 Bilsthorpe Depot, Bilsthorpe Business Park, Bilsthorpe,
 Nottinghamshire, NG22 8ST

Project		Ellis Grove, Beeston		Project	Drawn	Ch'kd	Auth	Date
Status	Project No.	TRO 5263A - TP2350 468		Project	JW			July 23
Drawing Title	Proposed Double Yellow Lines			Ch'kd	MN			July 23
Drawing No.	H/JW/4365/01			Auth	MN		Traced	
				Rev.	0			Scale 1:500 @A4

DRAFT

Jul 21 2023 - 10:54am I:\Highways\One Programme\2025-24\TP2350 468 Ellis Grove Beeston\B Design Phase\B03 Drawings\TP2350 468 Ellis Grove Beeston - DYL.dwg