


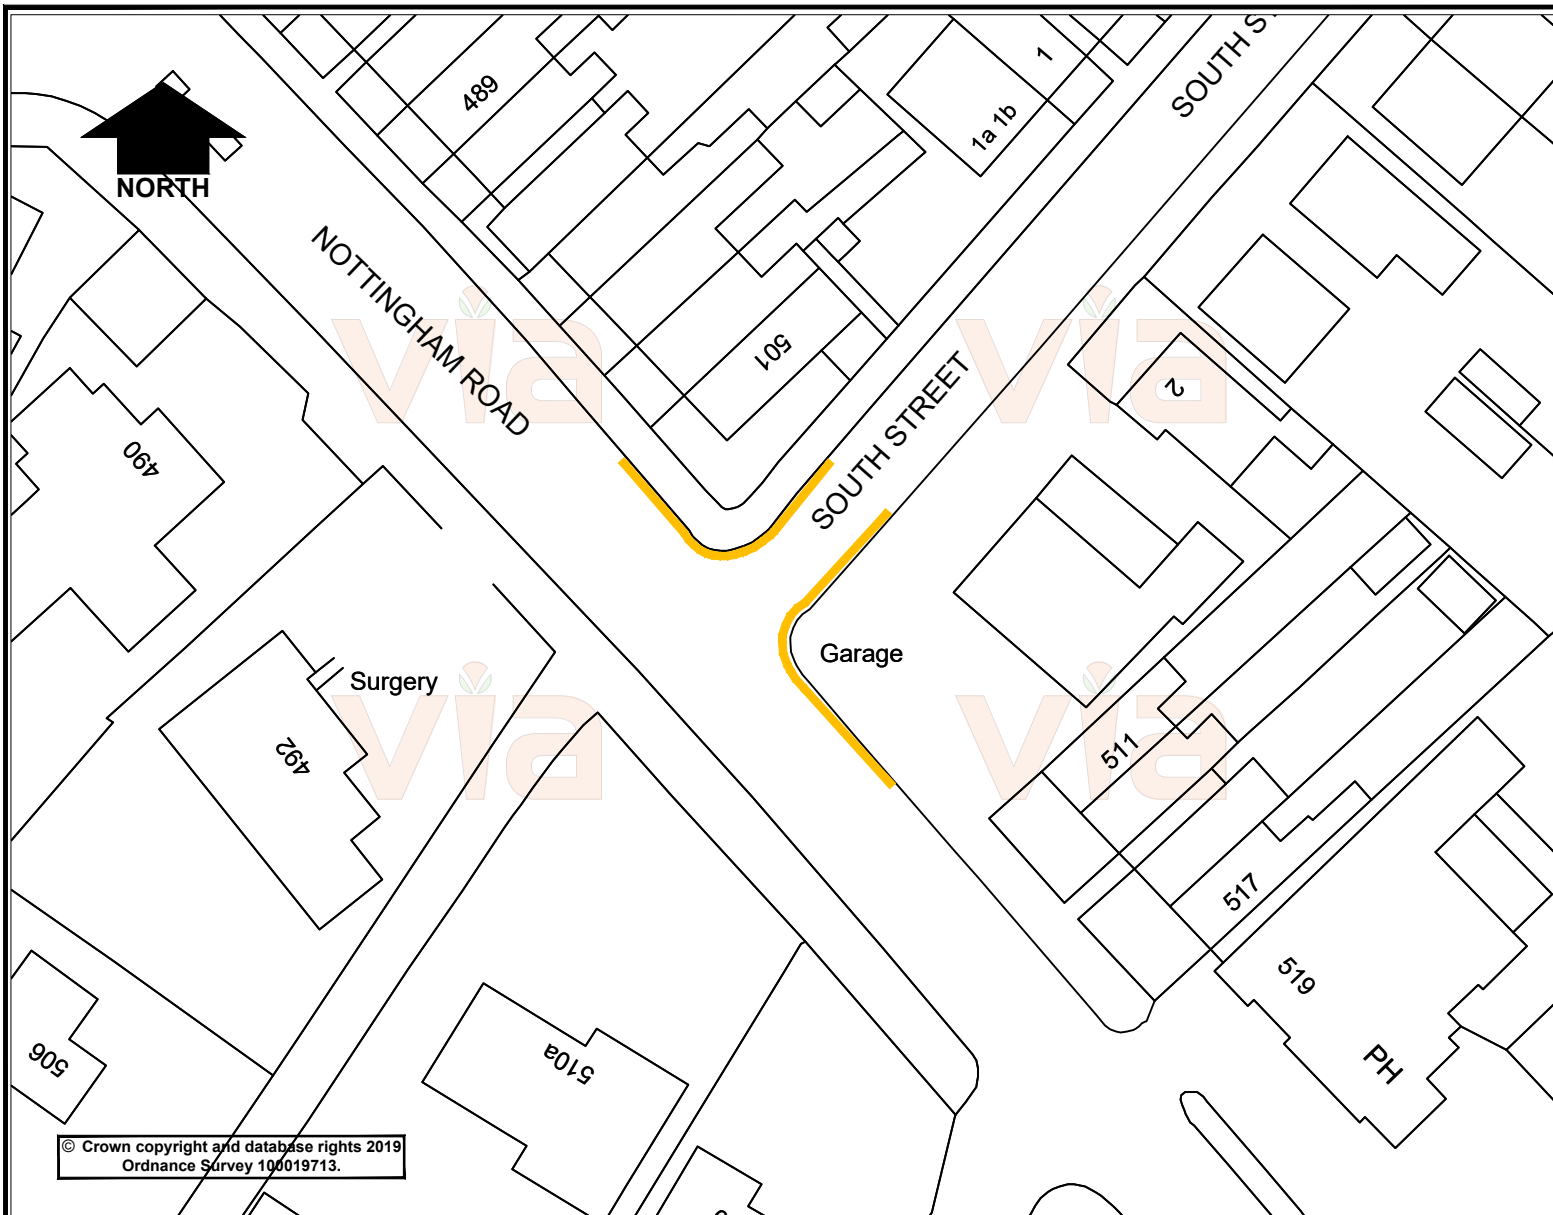

KEY

Proposed No Waiting At Any Time
(Double Yellow Lines)

© Crown copyright and database rights 2019
Ordnance Survey 100019713.



in partnership with



**Nottinghamshire
County Council**

www.viaem.co.uk Tel 0115 804 2100

Bilthorpe Depot, Bilthorpe Business Park, Bilthorpe,
Nottinghamshire, NG22 8ST

© Via East Midlands Limited, Registered in England no.09903246

Project		Project		Project	
South Street / Nottingham Road, Giltbrook		SLW		Aug '19	
Status	Advert	TRO 5274		Ch'kd	JE
Drawing Title		Proposed Double Yellow Lines		Auth	HRN
Drawing No.		H/SLW/3212/01		Rev.	0
				Scale	1:500 @A4