




KEY

Proposed No Waiting At Any Time
(Double Yellow Lines)

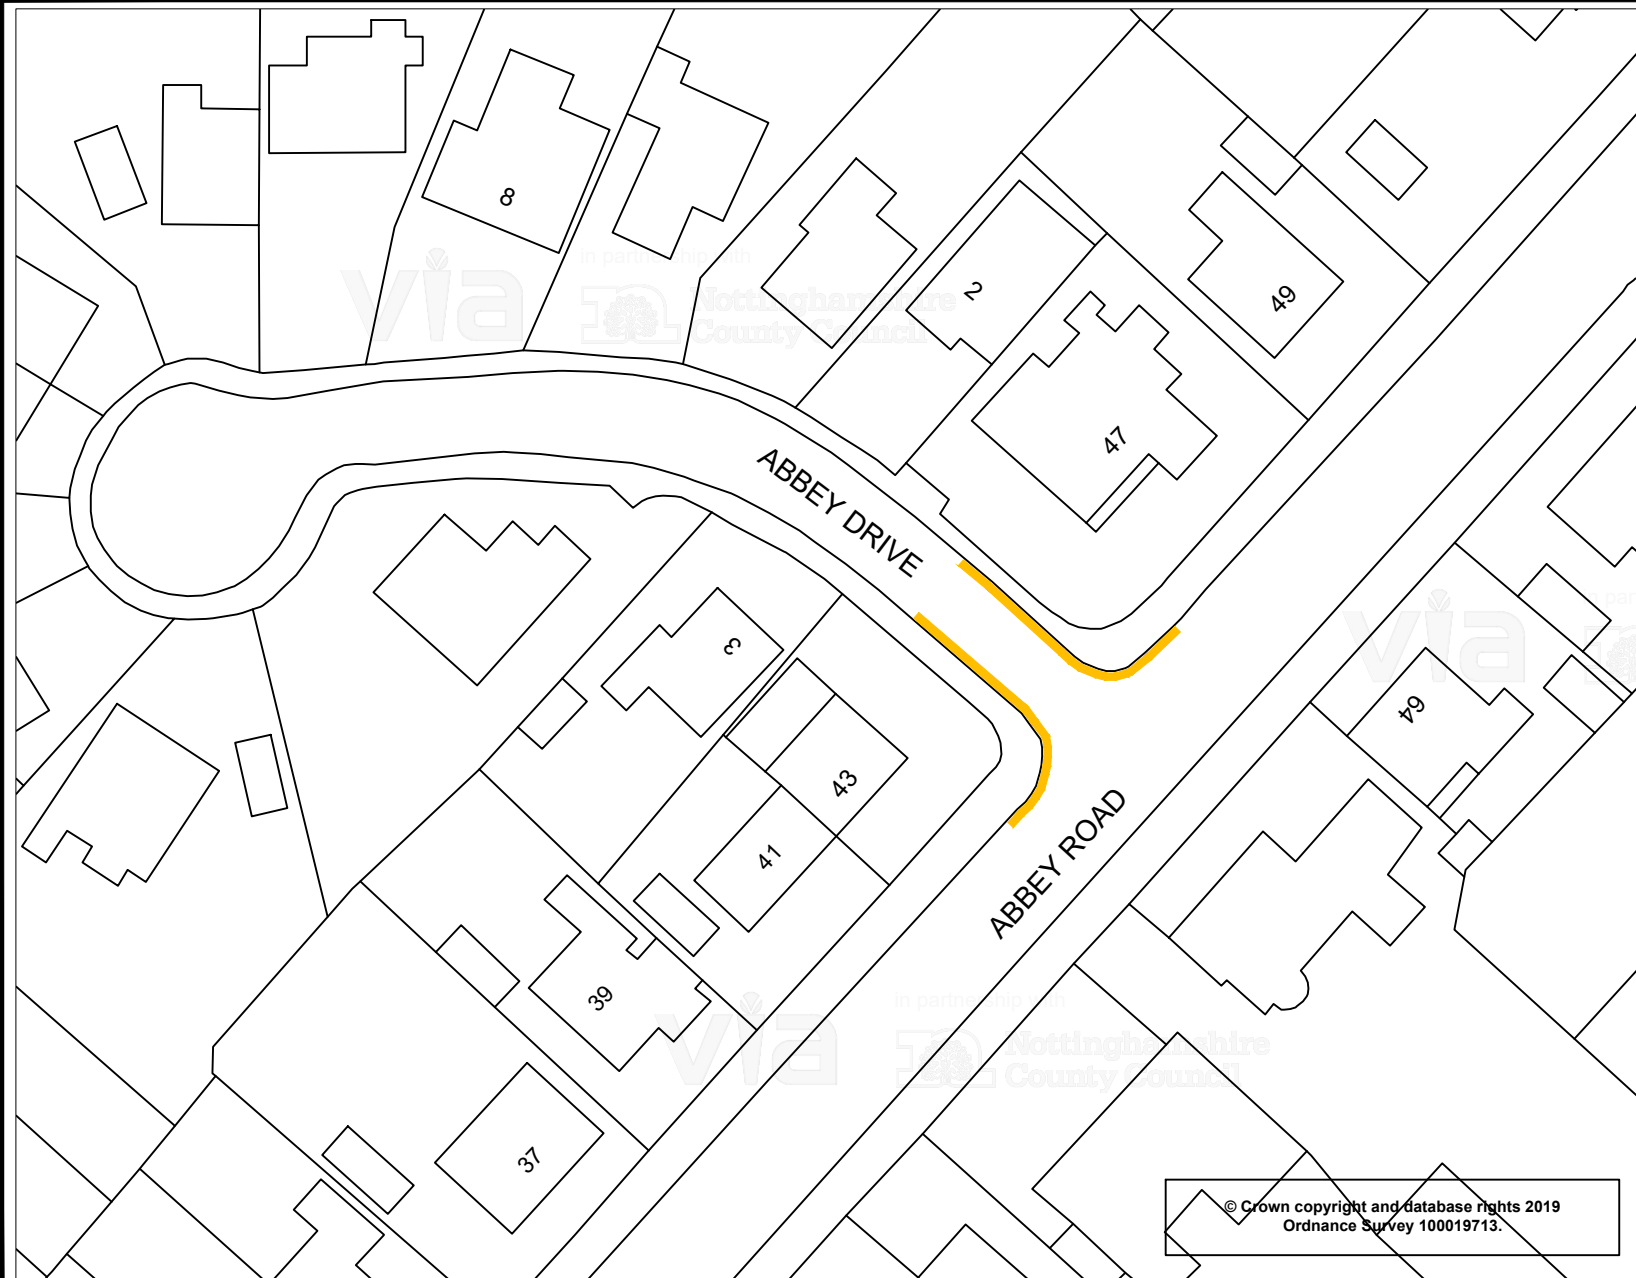

© Crown copyright and database rights 2019
Ordnance Survey 100019713.



in partnership with



**Nottinghamshire
County Council**

www.viaem.co.uk Tel 0115 8042100

Bilthorpe Depot, Bilthorpe Business Park, Bilthorpe,
Nottinghamshire NG22 8ST

Project

Abbey Road / Abbey Drive, Beeston

Status
Advert

Project No.

TRO 5275

Title

Proposed Double Yellow Lines

Advert Plan

Drawing No.

H/SLW/3198/01

Drawn

SLW

Date

Sept '19

Chkd

MN

Date

Sept '19

Auth

HRN

Traced

Rev

Scale

1:500