




KEY

Proposed No Waiting At Any Time
(Double Yellow Lines)

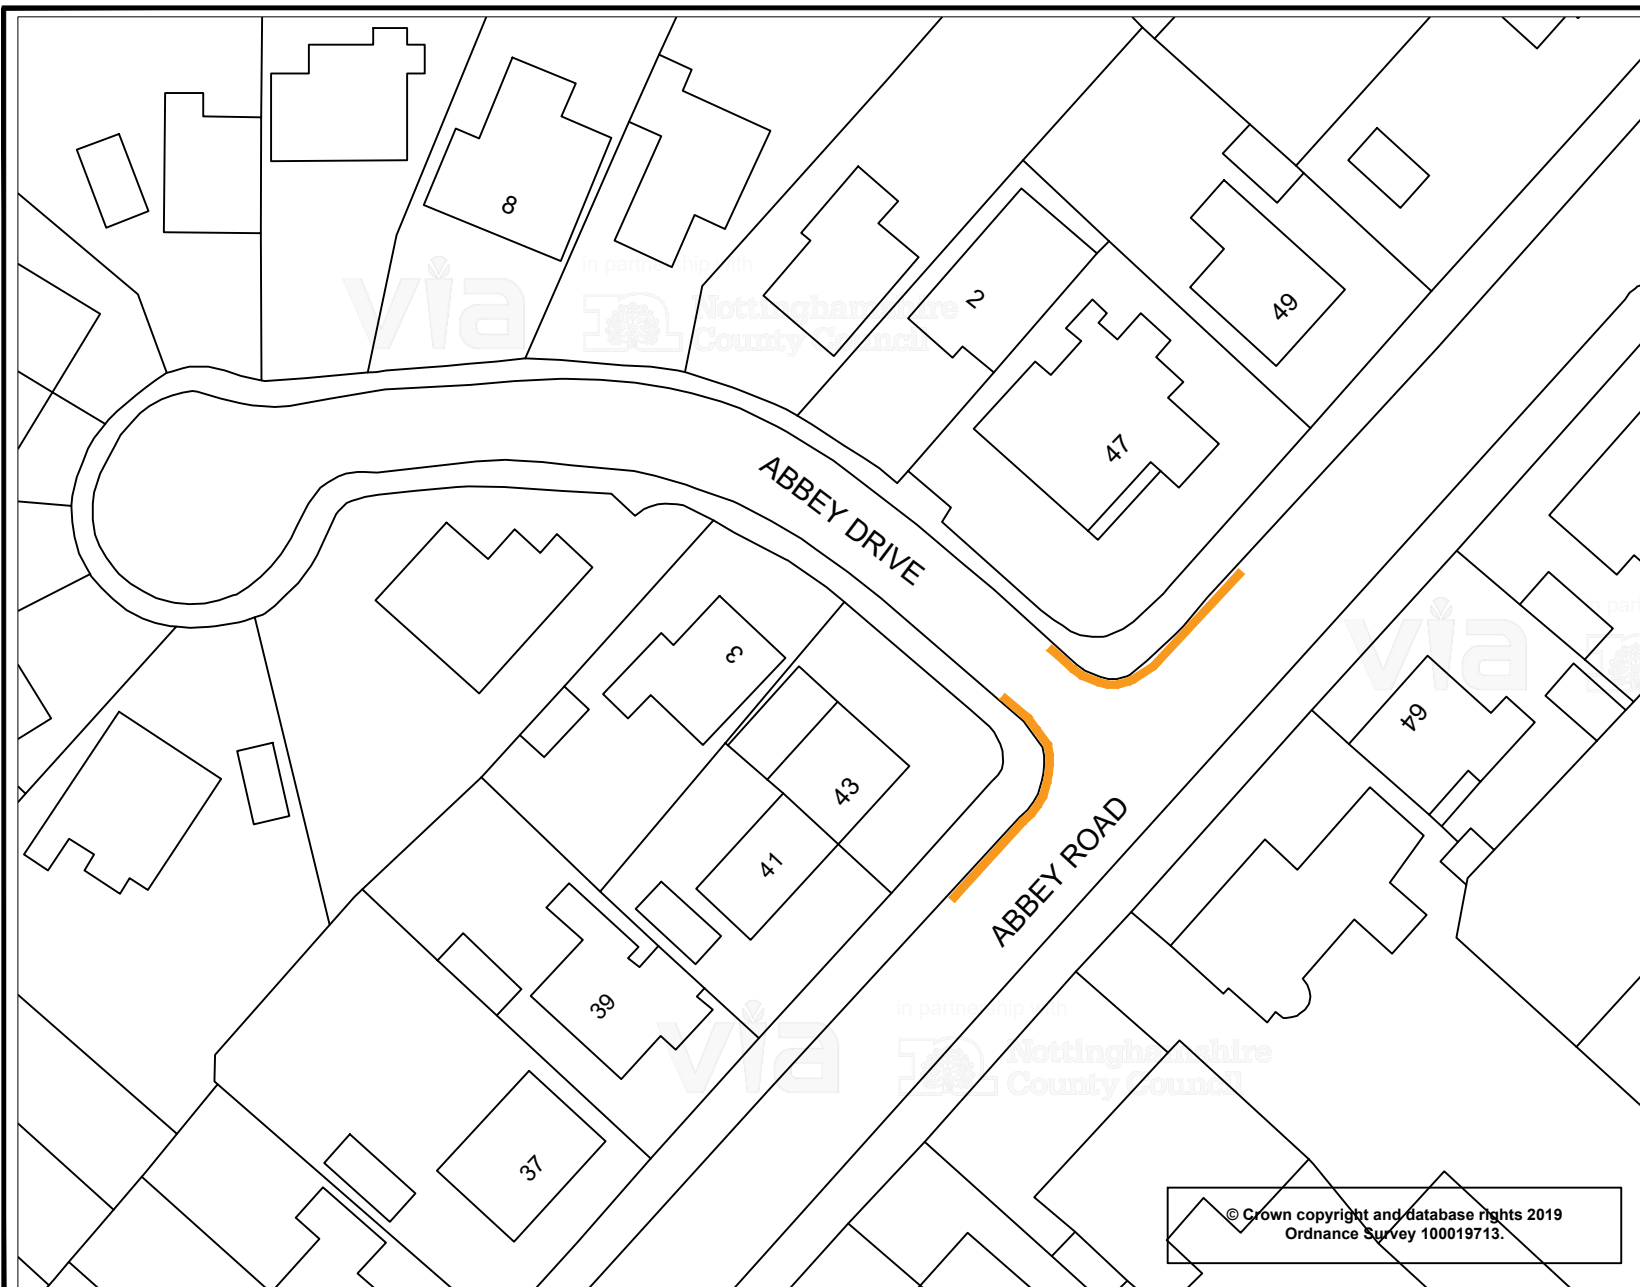

© Crown copyright and database rights 2019
Ordnance Survey 100019713.

A	Lines extended on Abbey Road and reduced on Abbey Drive	SLW	MN	HRN	Dec '19
Rev	Description	Drawn	Chkd	Auth	Date
		SLW			Dec '19
		Chkd	MN		Dec '19
		Auth	HRN		Traced
		Rev	A		Scale 1:500



in partnership with
**Nottinghamshire
County Council**

www.viaem.co.uk Tel 0115 8042100
Bilthorpe Depot, Bilthorpe Business Park, Bilthorpe,
Nottinghamshire NG22 8ST

Project	Abbey Road / Abbey Drive, Beeston		Drawn	SLW	Date	Dec '19
Status	Advert	Project No.	TRO 5275	Chkd	MN	Dec '19
Title	Proposed Double Yellow Lines		Advert 2 Plan		Auth	HRN
Drawing No.	H/SLW/3198/01		Rev	A	Scale	1:500