


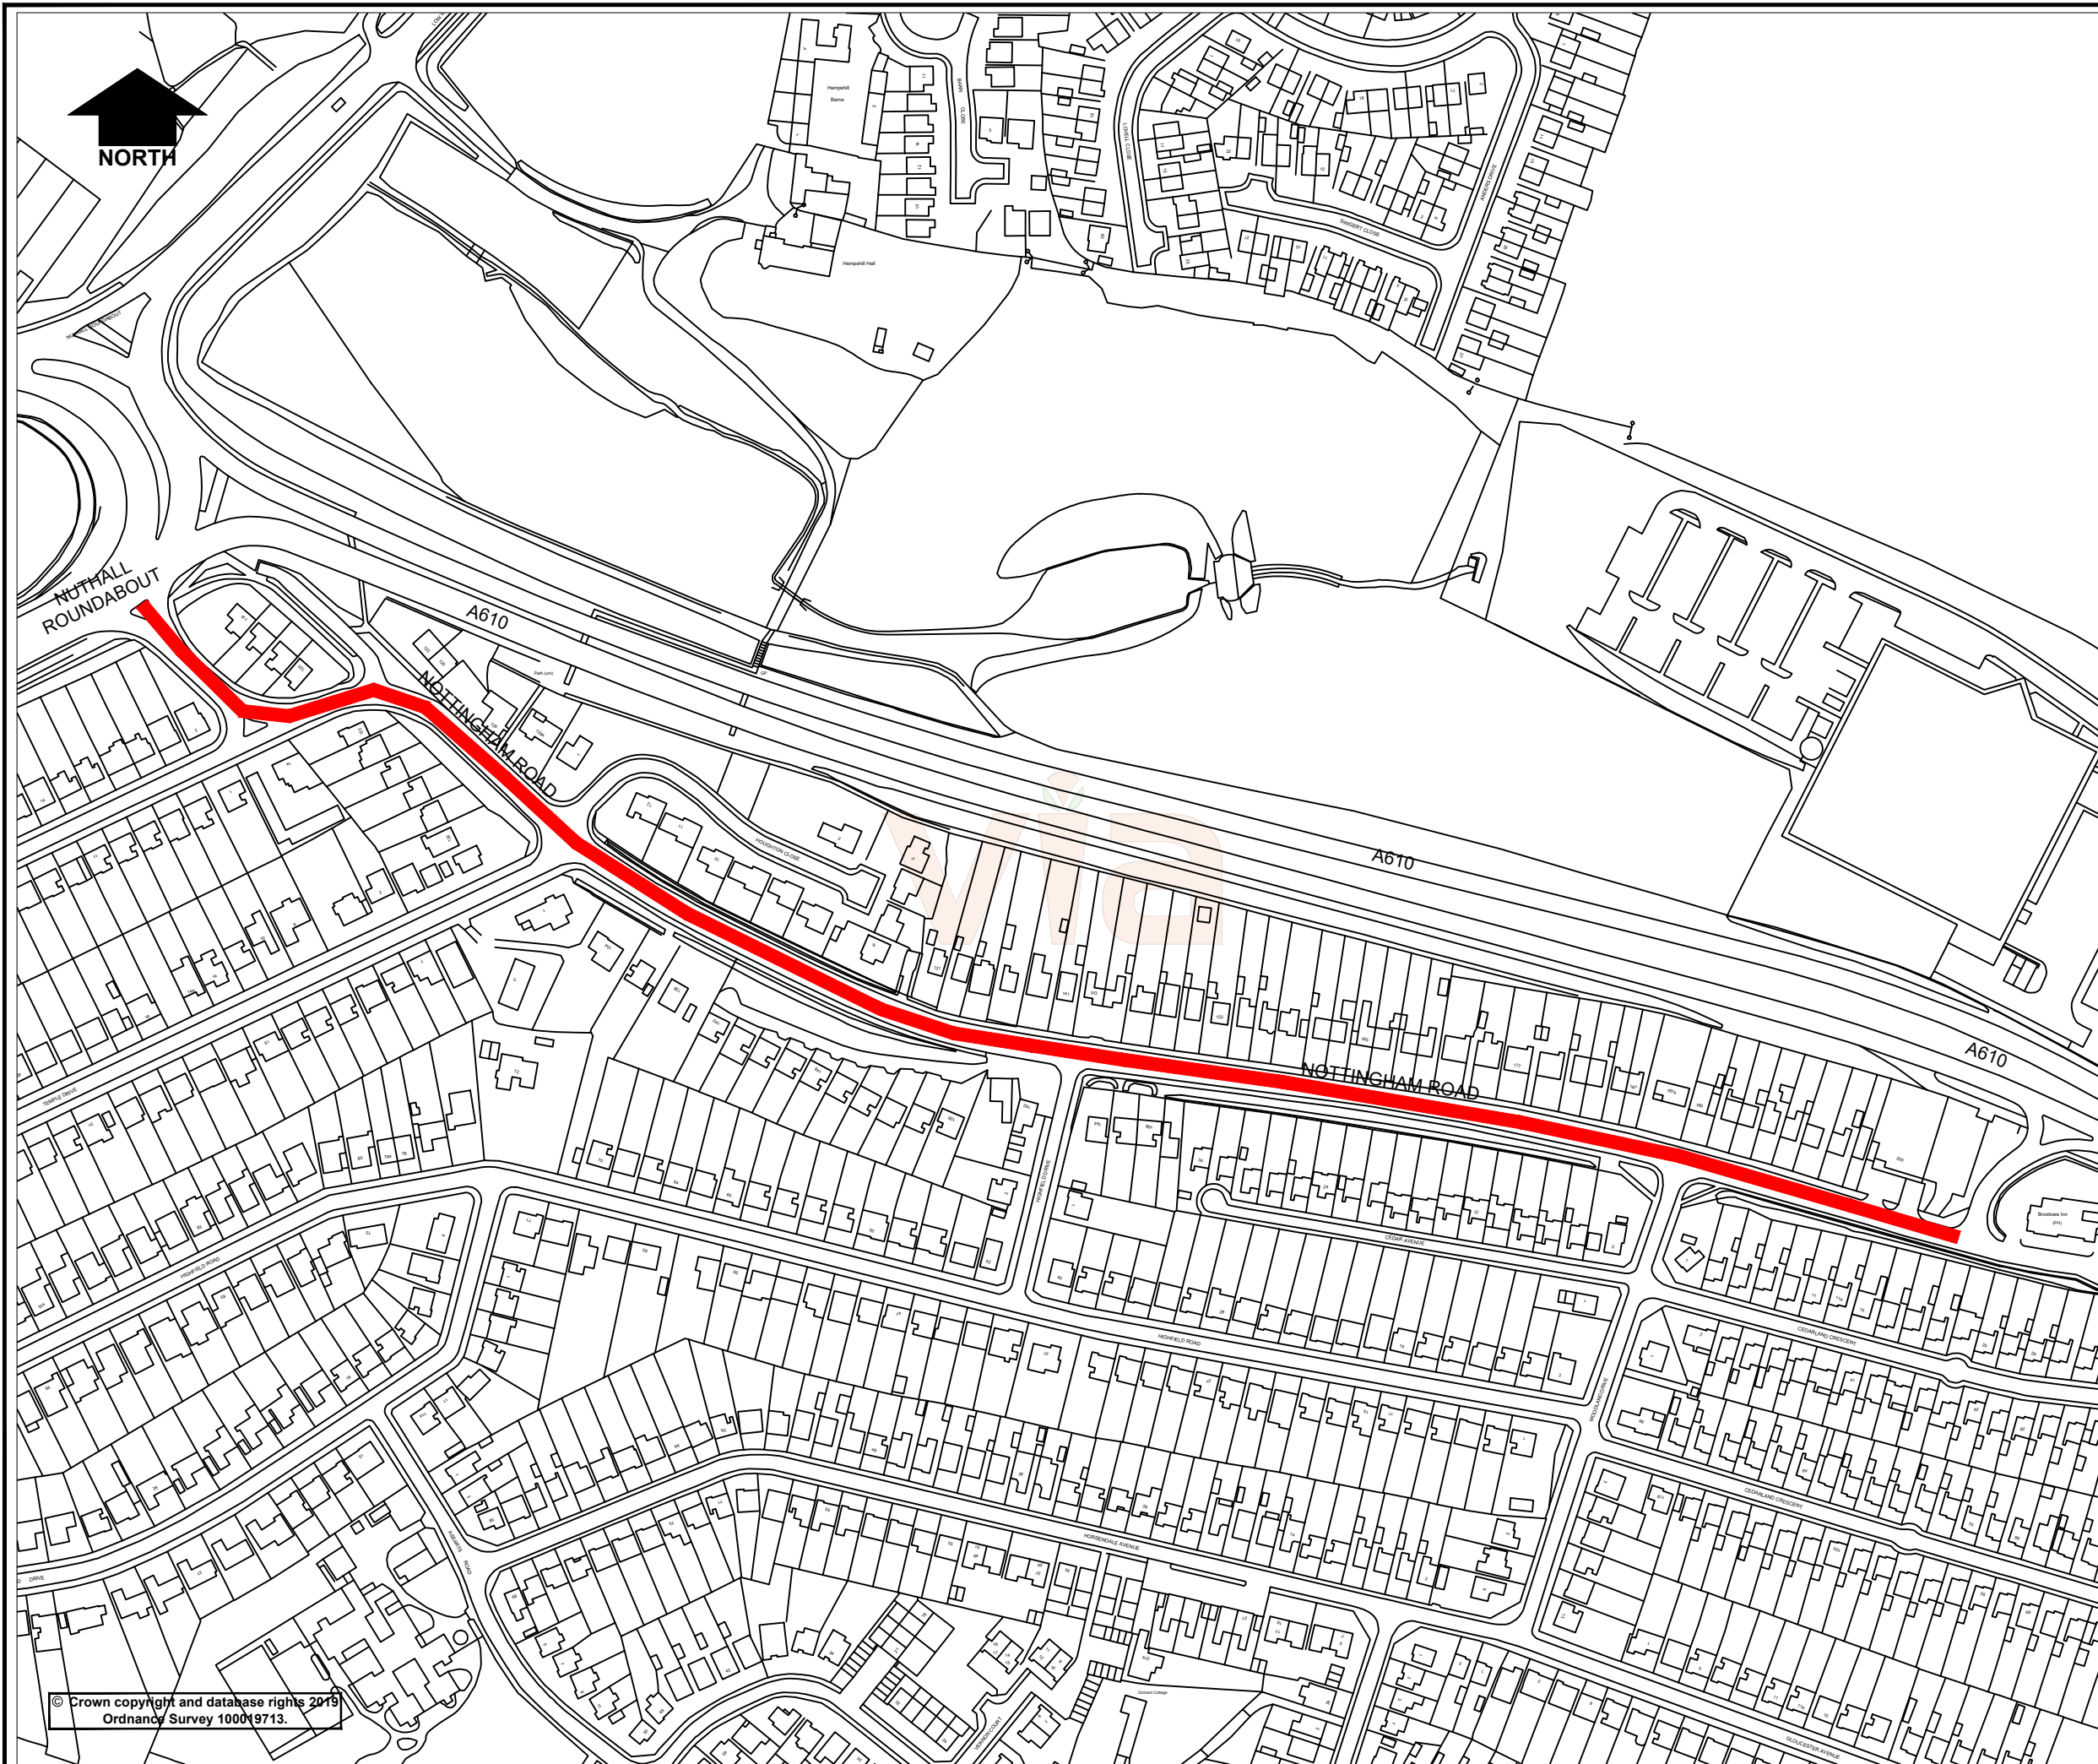

KEY



Proposed 7.5 Tonne
Environmental
Weight Limit



© Crown copyright and database rights 2019
Ordnance Survey 100019713.

Rev.	Description	Drawn	Ch'kd	Auth	Date
Project Nottingham Road Nuthall					
Status Advert		Project No. TRO 5277			
Drawing Title Proposed 7.5 T Environmental Weight Limit					
Scale N.T.S.	Drawn	SLW	Date		Aug '19
	Ch'kd	MN	Date		Aug '19
	Auth	HRN	Traced		
Drawing No. H/SLW/3094/01					Rev. 0



© Via East Midlands Limited, Registered in England no. 09903246

Aug 16 2019 - 3:06pm I:\Highways\Design and Construction\Roads and Highways\Projects\19-20\0000000008 Nottingham Rd Nuthall\Improvements\CAD\3094 Nottingham Road - Nuthall - ETL.dwg