



KEY


 Proposed Double Yellow Lines extension



Existing Double Yellow Lines and No Loading



Existing Double Yellow Lines

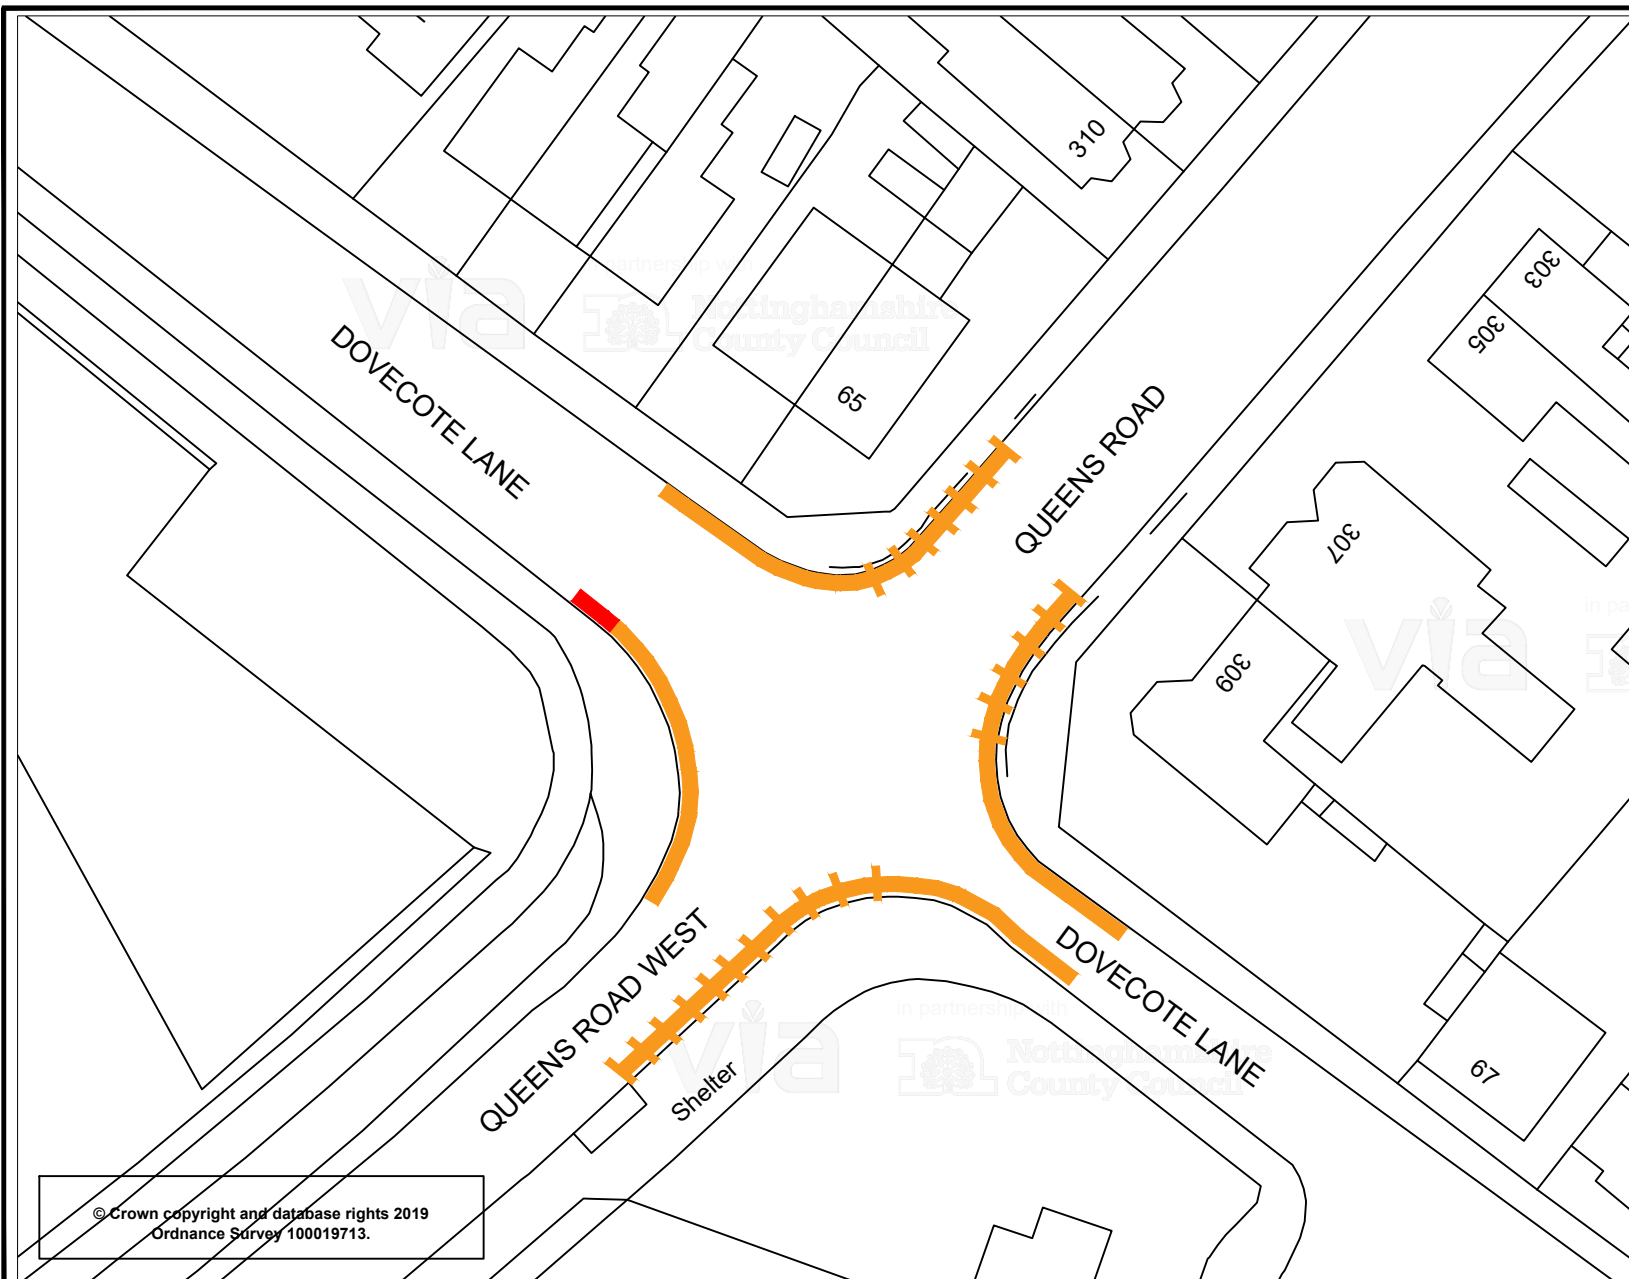

© Crown copyright and database rights 2019
Ordnance Survey 100019713.



in partnership with



**Nottinghamshire
County Council**

www.viaem.co.uk Tel 0115 8042100

Bilthorpe Depot, Bilthorpe Business Park, Bilthorpe,
Nottinghamshire NG22 8ST

Project

Dovecote Lane, Beeston

Status
Advert

Project No.

TRO 5278

Title

Proposed Double Yellow Line extension

Advert plan

Drawing No.

H/SLW/3219/01

Rev

Description

Drawn

Chkd

Auth

Date

SLW

Sept '19

MN

Sept '19

HRN

Traced

Rev

Scale

Sept '19