


**KEY**

Proposed No Waiting At Any Time  
(Double Yellow Lines)

Proposed No Waiting Mon to Fri 8.30  
am - 4.30 pm (Single Yellow Line)

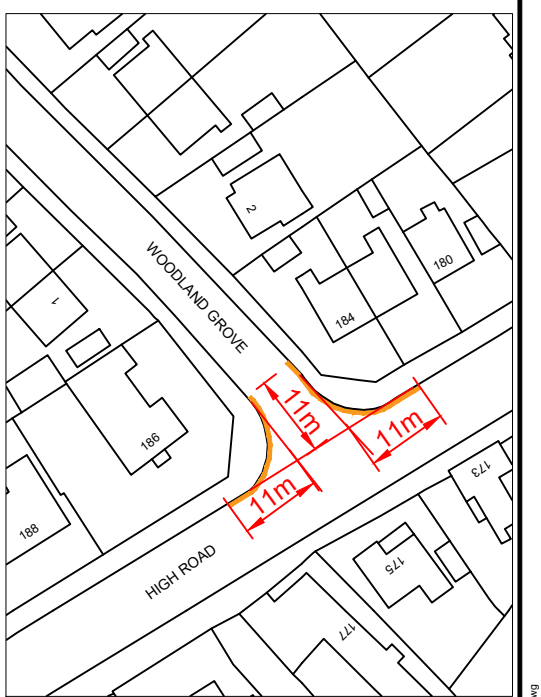

Rev.	Description	Drawn	Ch'kd	Auth	Date
Project: High Road area, Chilwell					
Status: Advert		Project No: TRO 5279			
Drawing Title: Proposed Waiting Restrictions - Advert plan					
Scale: 1:1000 @A3		Drawn: SLW	Date: July '20		
		Ch'kd: MN	Date: July '20		
		Auth: HN	Traced:		
Drawing No: H/SLW/3277/01					Rev: 0

in partnership with

**via** **Nottinghamshire County Council**

www.viaem.co.uk Tel 0115 804 2100  
Bilthorpe Depot, Bilthorpe Business Park, Bilthorpe, Nottinghamshire, NG22 8ST

© Crown copyright and database rights 2020  
Ordnance Survey 100019713