


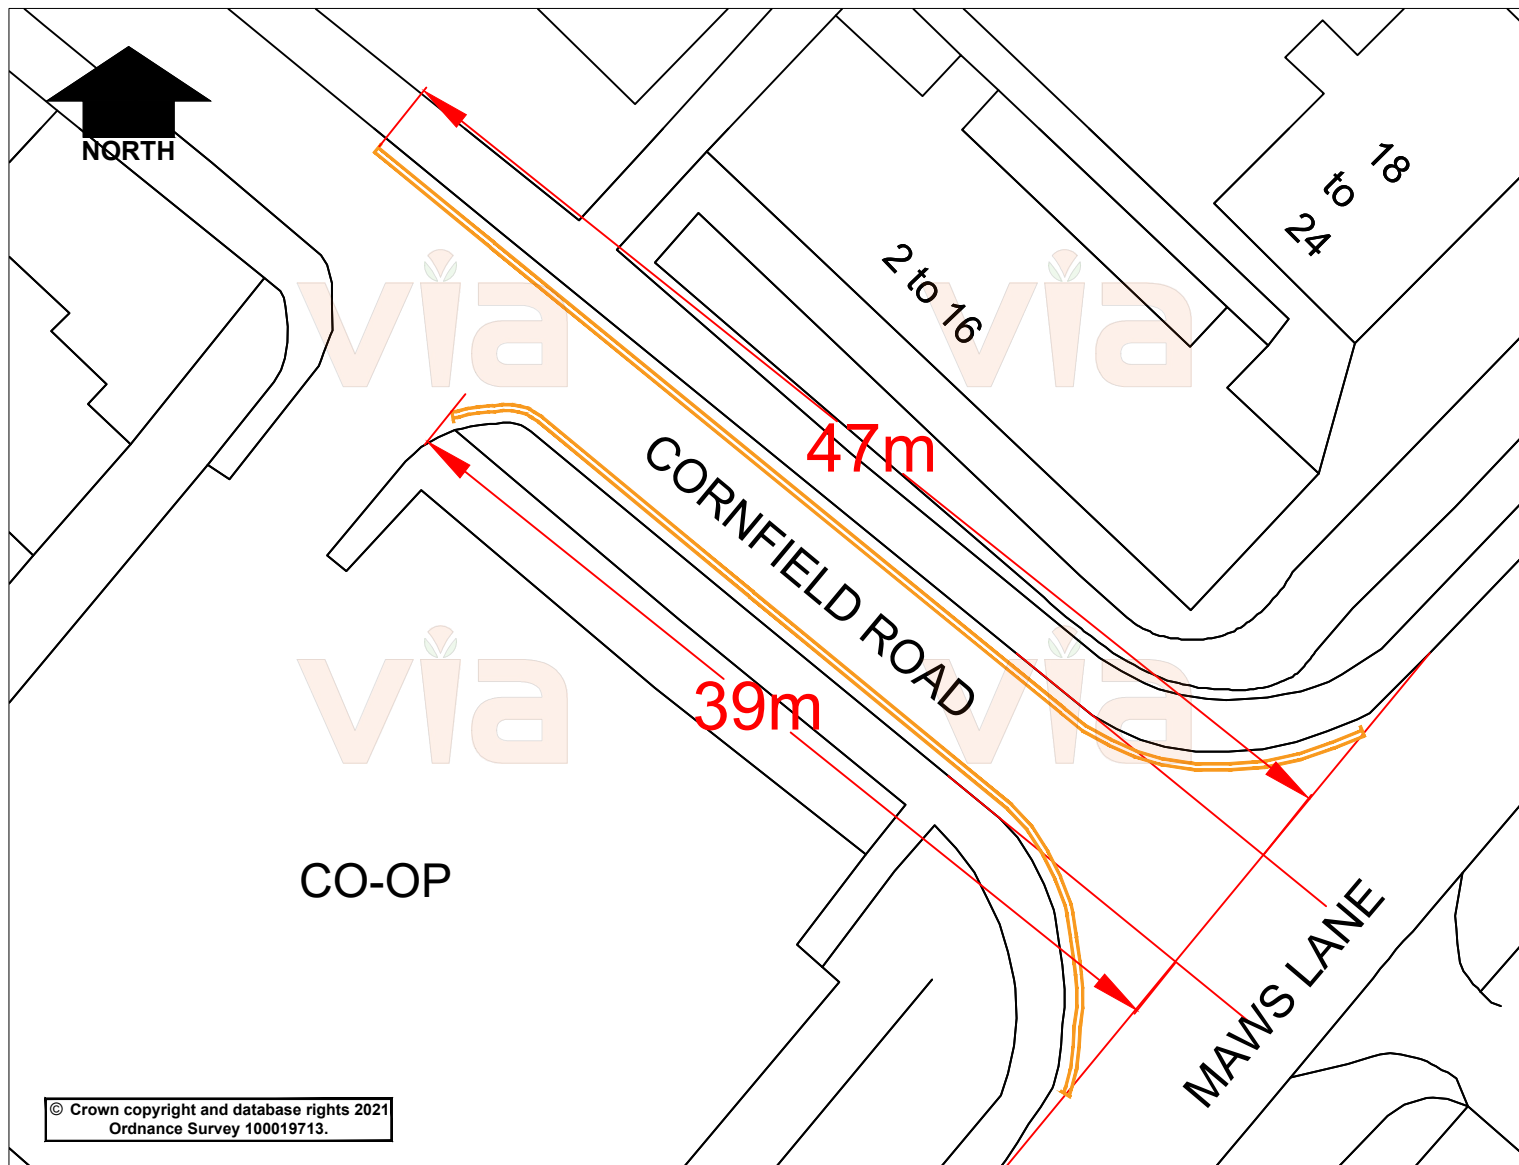

KEY

Proposed No Waiting
At Any Time (Double
Yellow Lines)

© Crown copyright and database rights 2021
Ordnance Survey 100019713.



in partnership with



**Nottinghamshire
County Council**

www.viaem.co.uk Tel 0115 804 2100

Bilthorpe Depot, Bilthorpe Business Park, Bilthorpe,
Nottinghamshire, NG22 8ST

Project

Cornfield Road, Kimberley

Status
Advert

Project No.

TRO5285

Drawing Title

Proposed Double Yellow Lines - Advert plan

Drawing No.

H/SLW3635/01

Rev.	Description	Drawn	Ch'kd	Auth	Date
		SLW			Jan '21
		MN			Jan '21
		HRN			
		0			1500 @A4