




KEY

Proposed No Waiting
At Any Time (Double
Yellow Lines)

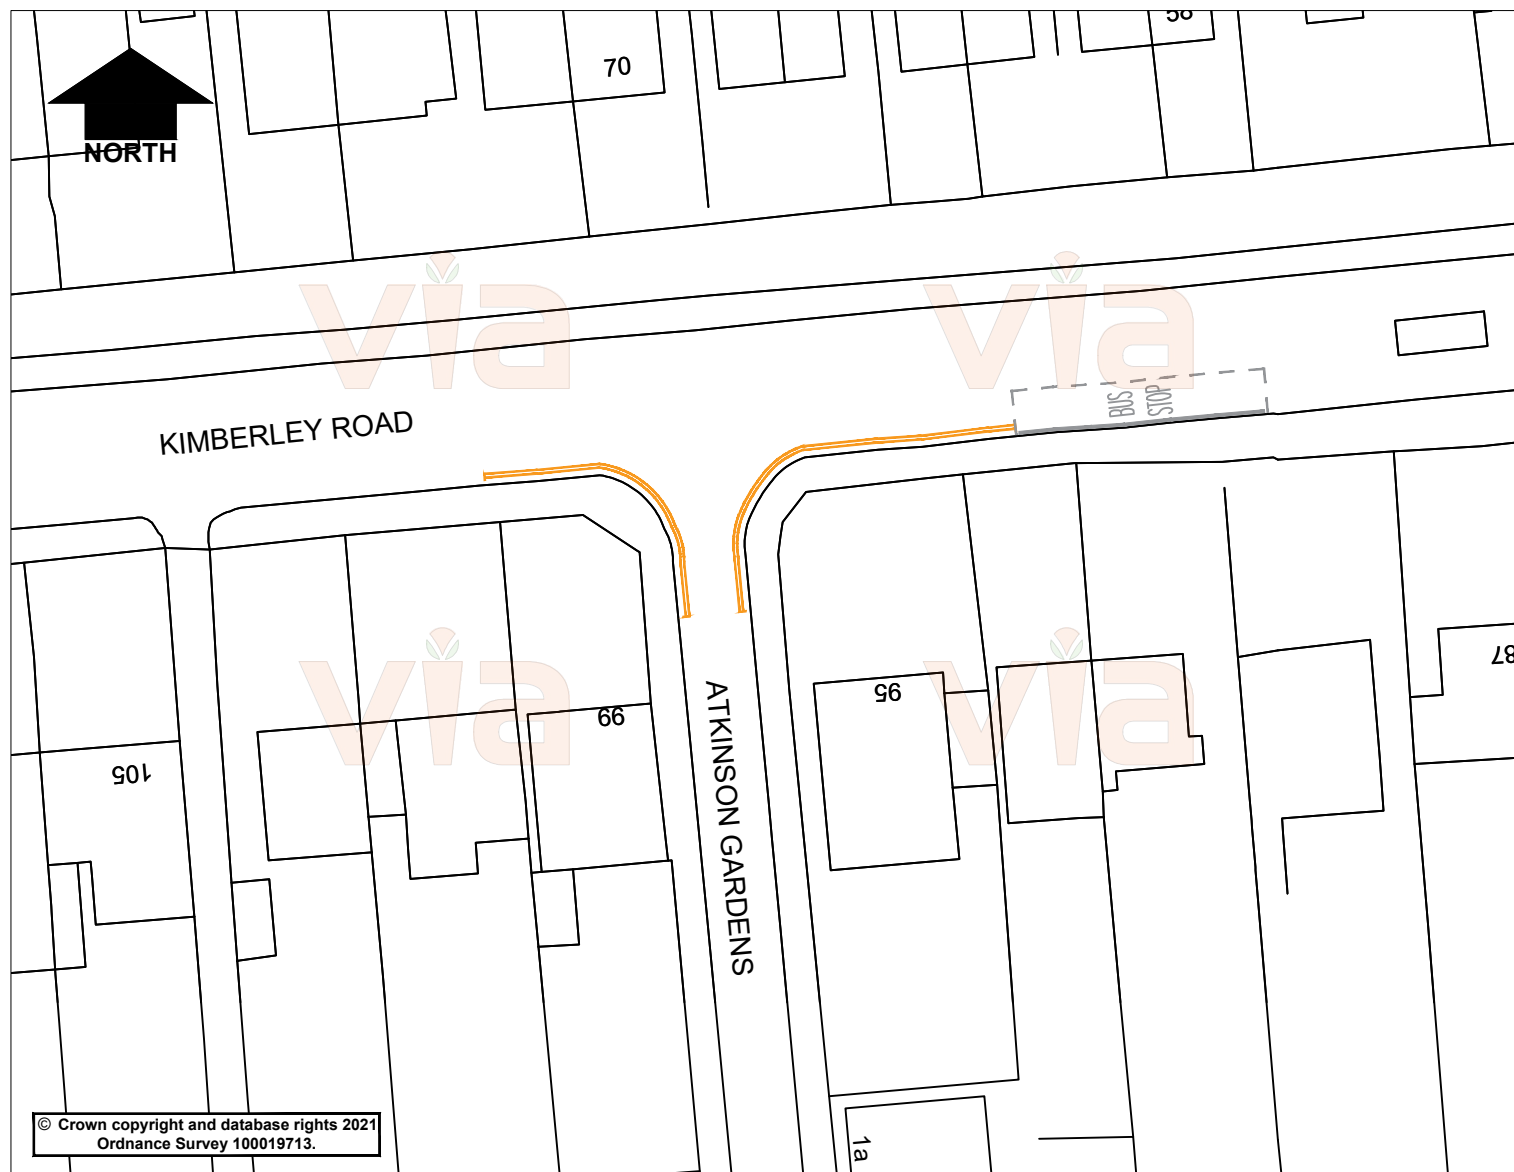

© Crown copyright and database rights 2021
Ordnance Survey 100019713.



in partnership with



**Nottinghamshire
County Council**

www.viaem.co.uk Tel 0115 804 2100

Bilthorpe Depot, Bilthorpe Business Park, Bilthorpe,
Nottinghamshire, NG22 8ST

Project

Atkinson Gardens and Nottingham Road, Nuthall

Status
Advert

Project No.

TRO 5292

Drawing Title

Proposed Double Yellow Lines - Advert Plan

Drawing No.

H/SLW/3637/01

Rev.	Description	Drawn	Ch'kd	Auth	Date
		SLW			Jan '21
		MN			Jan '21
		HRN			
		0			Scale 1:500 @A4