


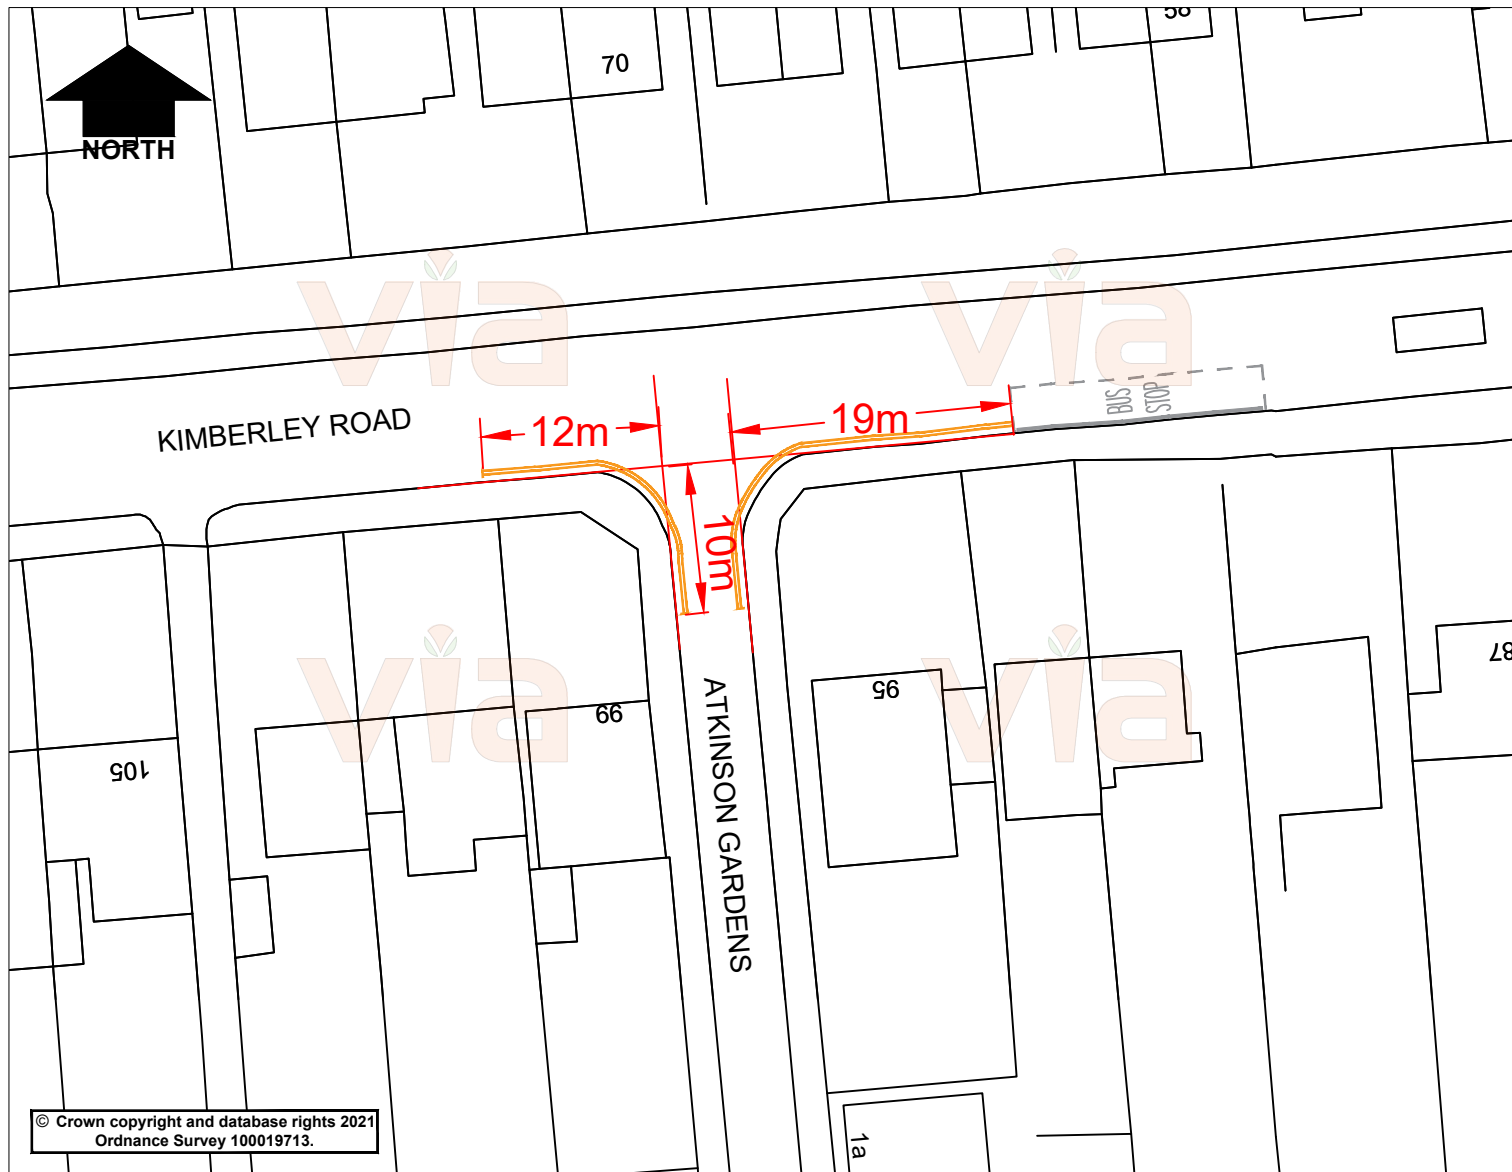

KEY



Proposed No Waiting
At Any Time (Double
Yellow Lines)



© Crown copyright and database rights 2021
Ordnance Survey 100019713.

Rev.	Description	Drawn	Ch'kd	Auth	Date
		SLW			Jan '21
		MN			Jan '21
		HRN			Traced
		0			Scale 1:500 @A4



in partnership with



www.viaem.co.uk Tel 0115 804 2100

Bilthorpe Depot, Bilthorpe Business Park, Bilthorpe,
Nottinghamshire, NG22 8ST

Atkinson Gardens and Nottingham Road, Nuthall

Project	Atkinson Gardens and Nottingham Road, Nuthall			Drawn	SLW	Date	Jan '21
Status	Advert	Project No.	TRO 5292	Ch'kd	MN	Date	Jan '21
Drawing Title	Proposed Double Yellow Lines - Advert Plan			Auth	HRN	Traced	
Drawing No.	H/SLW/3637/01			Rev.	0	Scale	1:500 @A4