

KEY



Proposed Double Yellow Lines
(No Waiting At Time)



Existing 20 Minutes parking bay to be removed to accommodate new junction



Existing No Waiting and No Loading At Any Time to be retained





Existing Double Yellow Lines to be retained



Existing 20 minute parking to be retained



Existing TAXI Rank to be retained

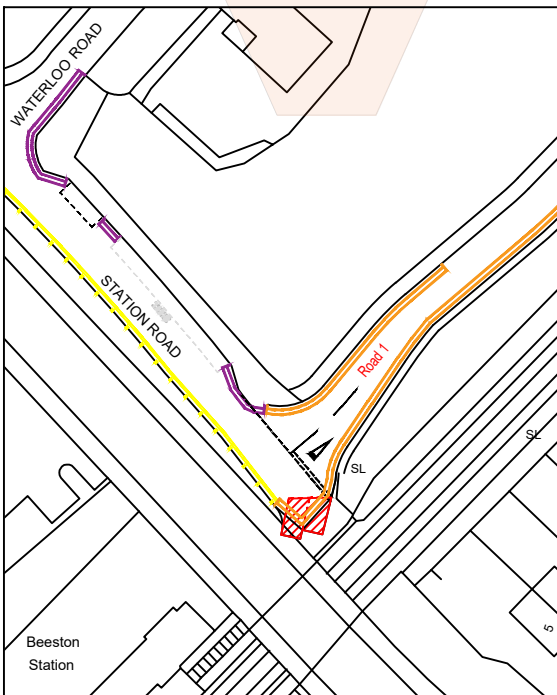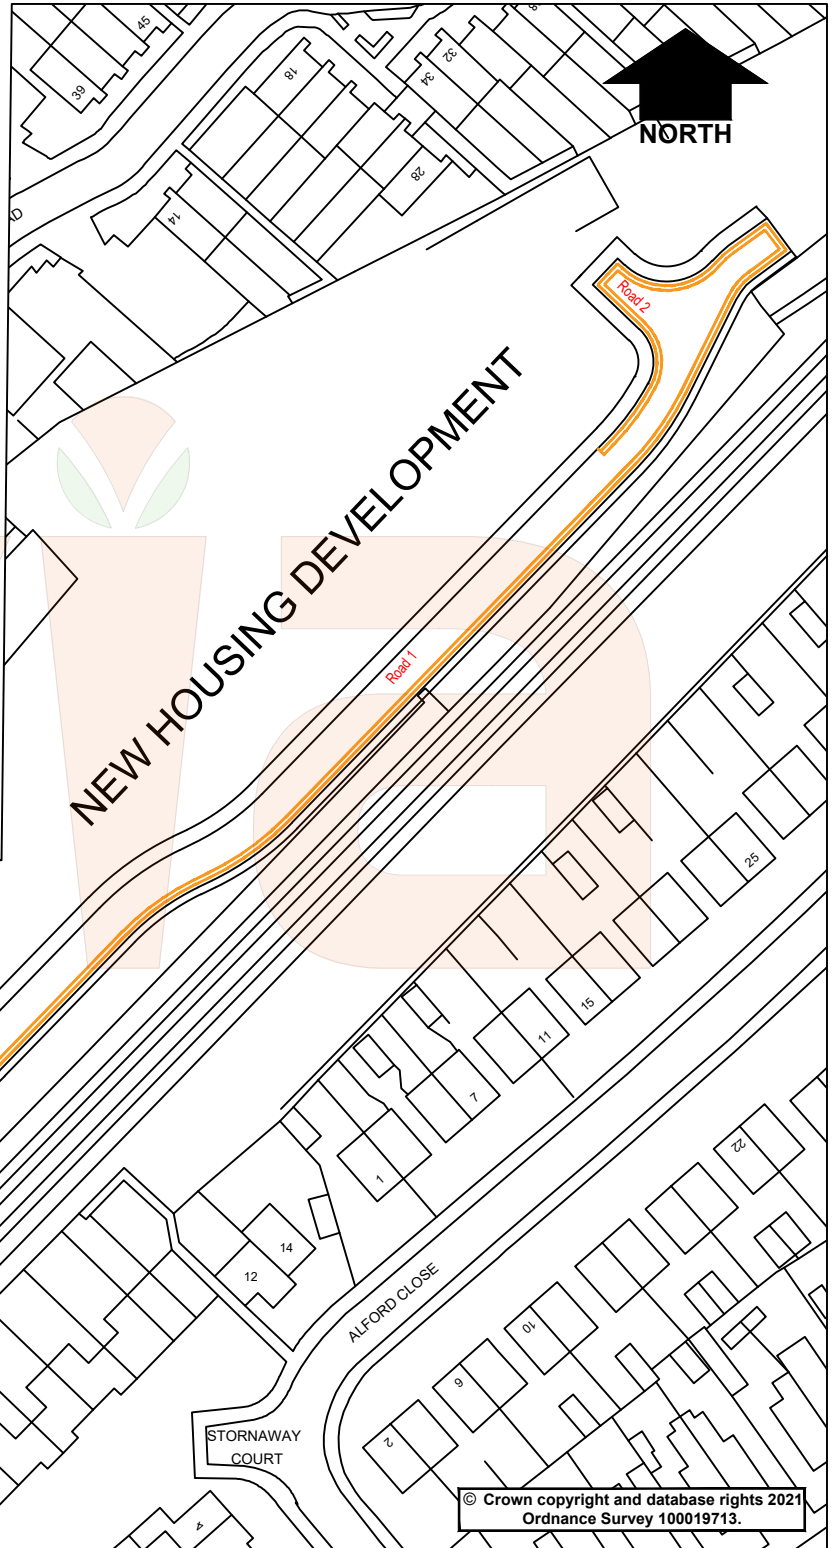

© Crown copyright and database rights 2021
Ordnance Survey 100019713.

Rev.	Description	Drawn	Ch'kd	Auth	Date
		SLW			Aug '21
		MN			Aug '21
		HRN			

Project	Station Road Area, Beeston	Drawn	SLW	Date	Aug '21	
Status	Advert	Project No.	TRO 5305	Ch'kd	MN	
Auth		Date		Date	Aug '21	
Traced		Auth	HRN	Scale	1:1000 @A4	
Drawing Title	Proposed Parking Restrictions - Advert Plan				Scale	1:1000 @A4
Drawing No.	H/SLW/3772/01				Rev.	0


 in partnership with

Nottinghamshire County Council
www.viaem.co.uk Tel 0115 804 2100
 Bilsthorpe Depot, Bilsthorpe Business Park, Bilsthorpe, Nottinghamshire, NG22 8ST

Aug 02, 2021 - 3:55pm: I:\Highways\0121 N Drive\Highways\Improvements\Current Schemes\RW05\2021-22\Station Road, Beeston\Station Road, Beeston.dwg