





**Bus Stop Ref: BR0282**  
 Proposal to install a 19 metre  
 clearway at this stop.  
 Restriction: No Stopping Mon - Sat  
 7 am - 7pm except buses

**Bus Stop Ref: BR0283**  
 Proposal to install a 19 metre  
 clearway at this stop.  
 Restriction: No Stopping Mon - Sat  
 7 am - 7pm except buses

**Bus Stop Ref: BR0580**  
 Proposal to install a 19 metre  
 clearway at this stop.  
 Restriction: No Stopping Mon - Sat  
 7 am - 7pm except buses

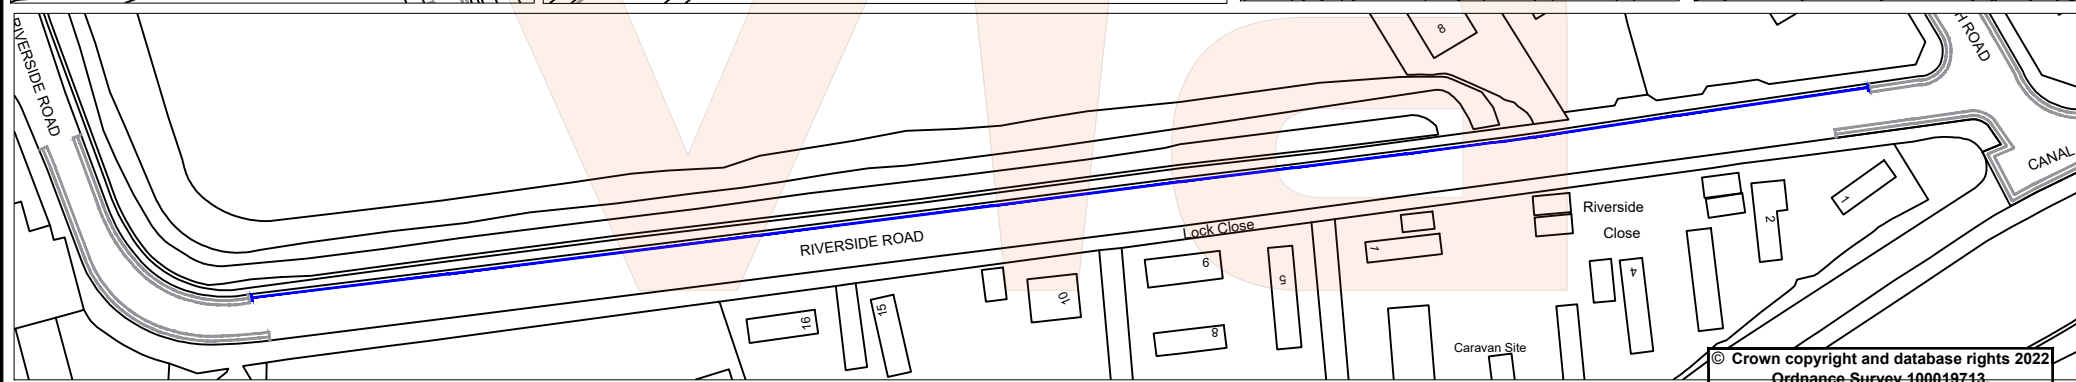

© Crown copyright and database rights 2022  
 Ordnance Survey 100019713.

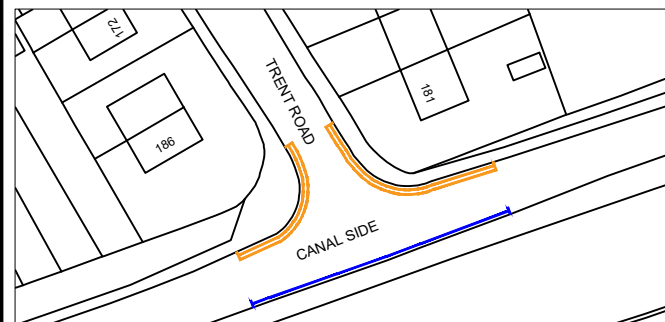

**KEY**

- Proposed Double Yellow Lines  
(No Waiting At Any Time)
- Proposed Single Yellow Line  
(No Waiting Mon - Sat 7 am - 7 pm)
- Existing Double Yellow Lines  
(No Waiting At Any Time)
- Existing Single Yellow Line  
(No Waiting Mon - Sat 8 am - 6 pm)
- Proposed 19m Bus Stop  
Clearway (BSC)  
(No Stopping Mon - Sat  
7 am - 7 pm except buses)

Rev.	Description	Drawn	Ch'kd	Auth	Date

in partnership with

[www.viaem.co.uk](http://www.viaem.co.uk) Tel 0115 804 2100  
 Bilsthorpe Depot, Bilsthorpe Business Park, Bilsthorpe,  
 Nottinghamshire, NG22 8ST

**Beeston Rylands Hotspot Resolution**  
 Advert TRO 5307  
**Proposed parking restrictions and BSC's**  
 Drawing No. H/SLW/3891/01

Jan 10, 2022 - 12:41pm \\ncadmiad\highways\one Programme\2021-22\TP 2150\_263 Beeston Rylands Hotspot Resolution\B Design Phase\B03 Drawings\TP 2150\_263 Beeston Rylands Hotspot Resolution 2.dwg