



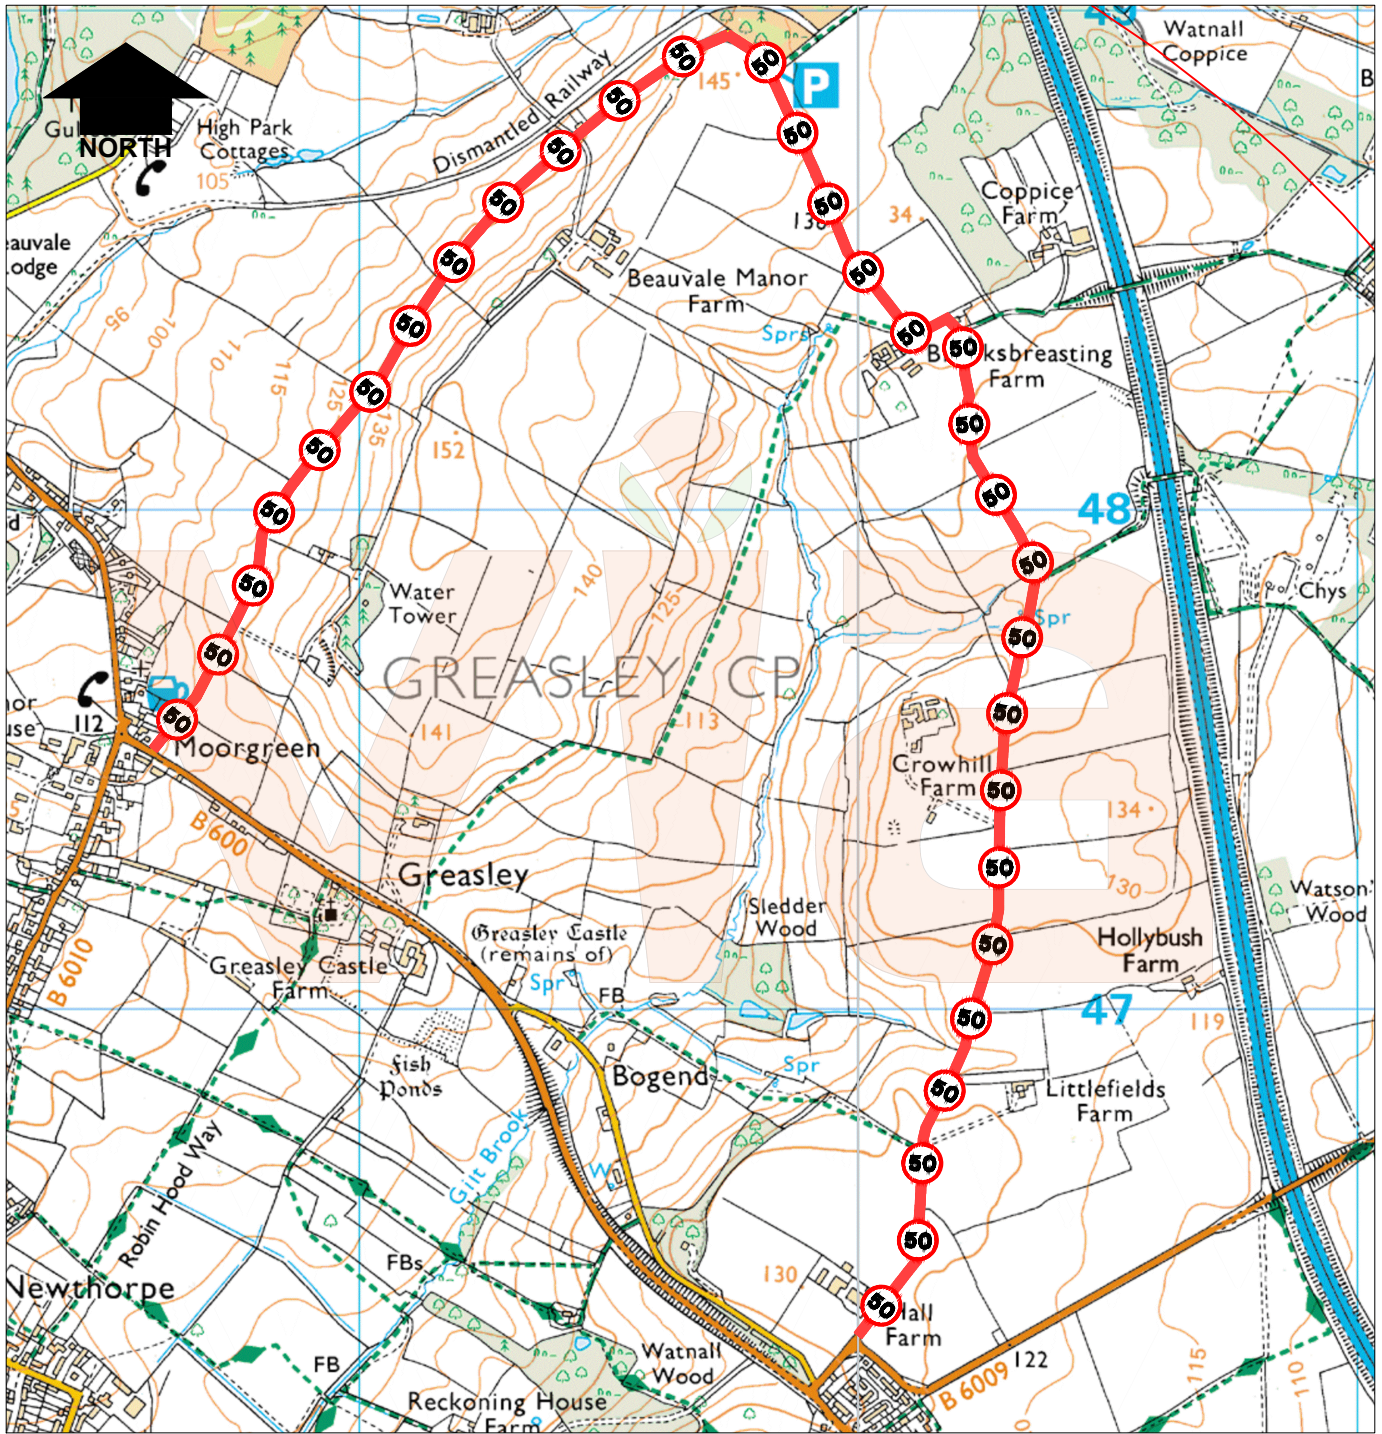

KEY

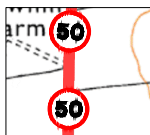

Proposed 50mph Speed Limit
(Existing National Speed Limit
60 mph)

© Crown copyright and database rights 2025
Ordnance Survey 100019713.



in partnership with



**Nottinghamshire
County Council**

www.viaem.co.uk Tel 0115 804 2100
Bilthorpe Depot, Bilthorpe Business Park, Bilthorpe,
Nottinghamshire, NG22 8ST

Rev.	Description	Drawn	Ch'kd	Auth	Date
		JDC			Nov 25
		SLW			Nov 25
Status	Project No.	Auth	Traced		
Stg 2	TRO 5364	MN			
Drawing Title				Scale	
	Proposed 50 MPH Speed Limit			NTS	
Drawing No.				Rev.	
	H/JDC/5086/01			0	