


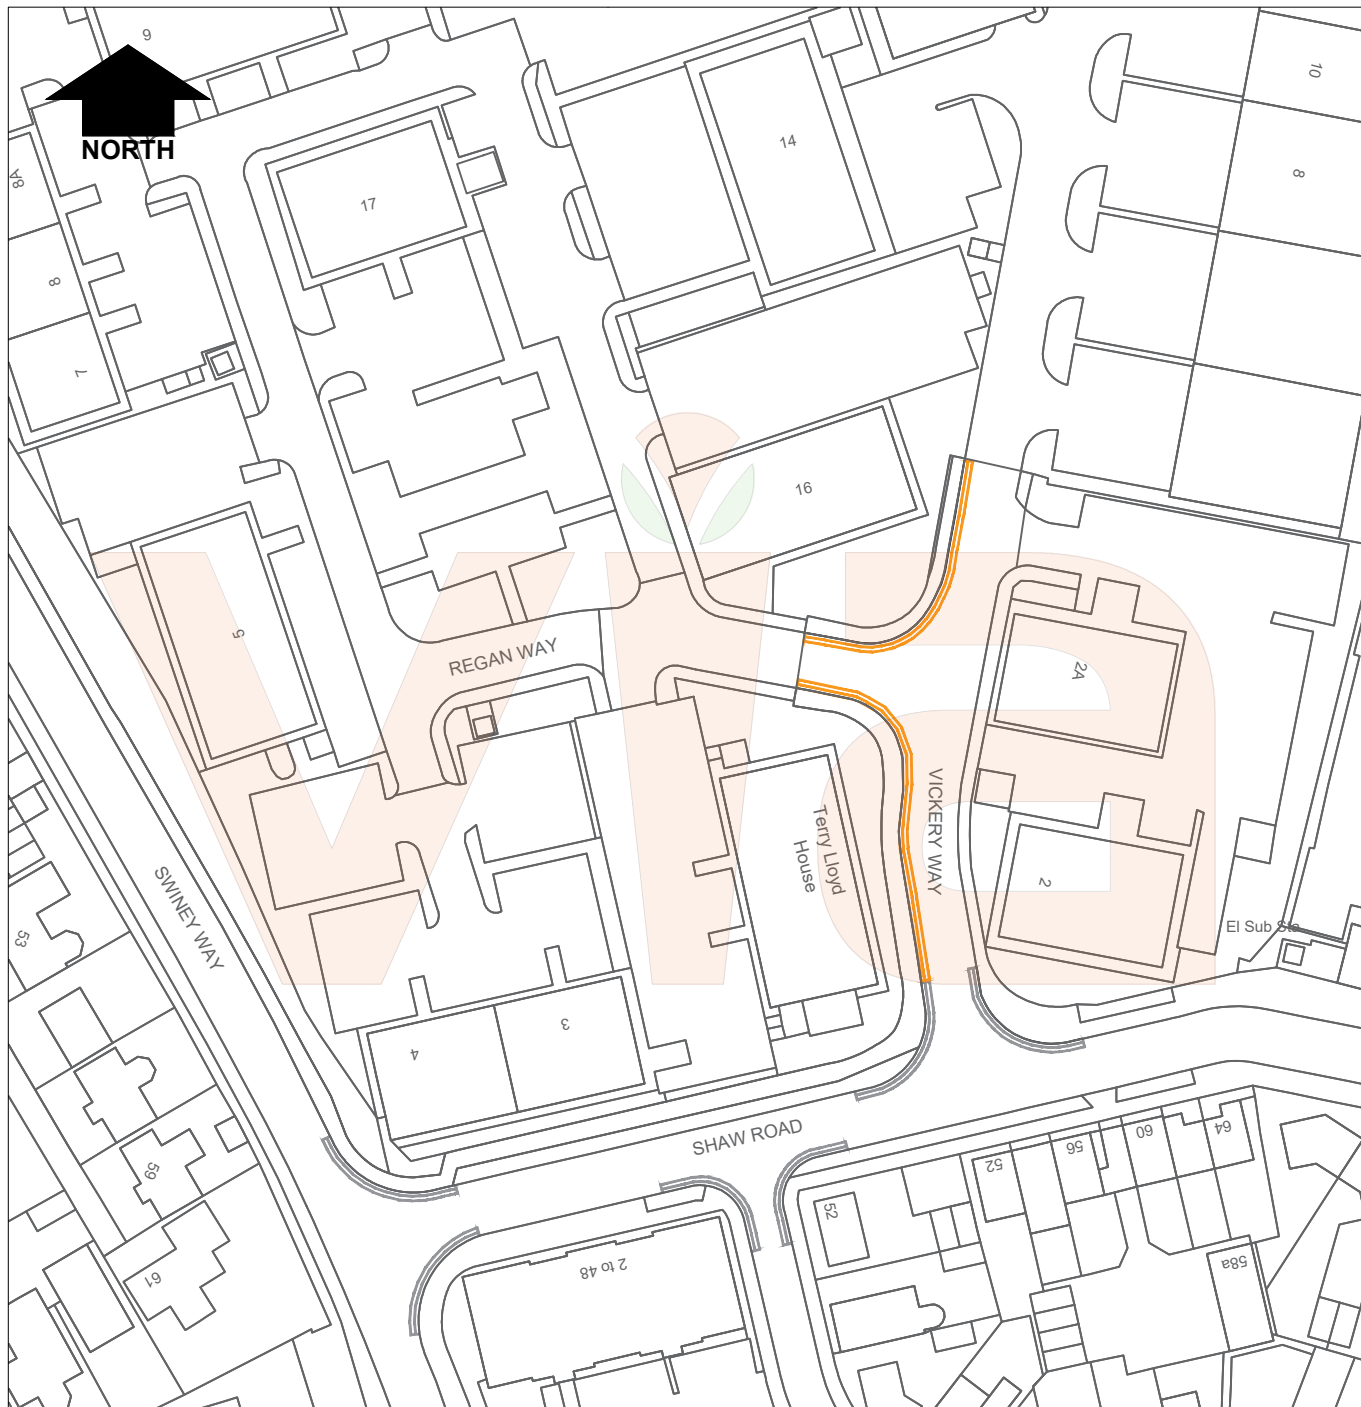

KEY



Proposed Double Yellow Lines
(No Waiting At Any Time)



Existing Double Yellow Lines
(No Waiting At Any Time)

© Crown copyright and database rights 2025
Ordnance Survey 100019713.



in partnership with



**Nottinghamshire
County Council**

www.viaem.co.uk Tel 0115 804 2100
Bilthorpe Depot, Bilthorpe Business Park, Bilthorpe,
Nottinghamshire, NG22 8ST

Vickery Way, Chilwell

Stg 2

TRO 5370

Drawing Title

**Proposed Double Yellow Lines -
Stage Two Plan**

Drawing No.

H/CLW/5075/01

Rev.	Description	Drawn	Ch'kd	Auth	Date
		CLW			OCT 25
		JC			OCT 25
		MN			

Drawn: CLW Date: OCT 25

Ch'kd: JC Date: OCT 25

Auth: MN Traced:

Scale: NTS

Rev: 0