


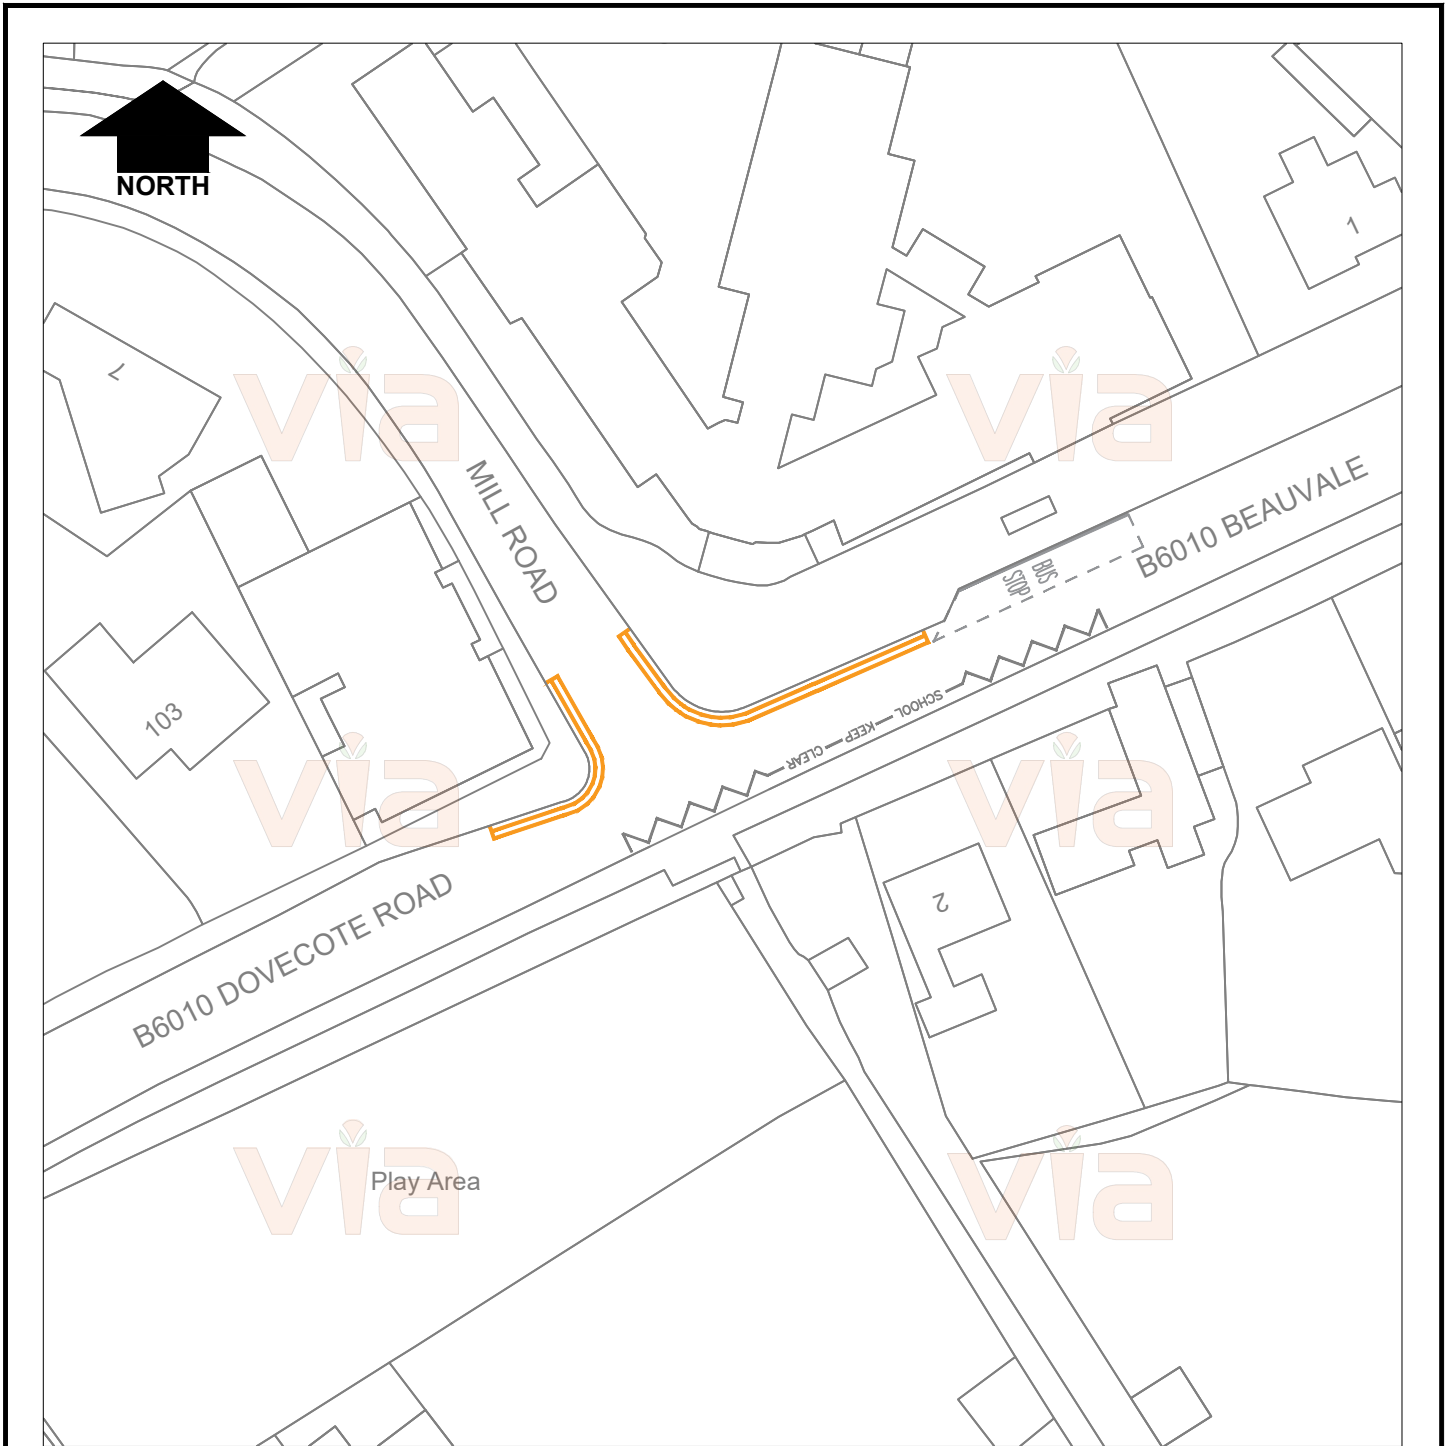

KEY



Proposed Double Yellow Lines (No Waiting At Any Time)



Existing Entrance Clearway (School Keep Clear Mon - Fri 8am - 4.30pm)



Existing Bus Stop

© Crown copyright and database rights 2026
Ordnance Survey 100019713.



in partnership with



**Nottinghamshire
County Council**

www.viaem.co.uk Tel 0115 804 2100
Bilthorpe Depot, Bilthorpe Business Park, Bilthorpe,
Nottinghamshire, NG22 8ST

Project B6010 Beauvale Area, Newthorpe		Drawn LF	Date JAN 26
		Chkd JC	Date JAN 26
Status Advert	Project No. TRO 5374	Auth MN	Traced
Drawing Title Proposed Double Yellow Lines - Advert Plan			Scale NTS
Drawing No. H/LF/5258/01			Rev. 0