


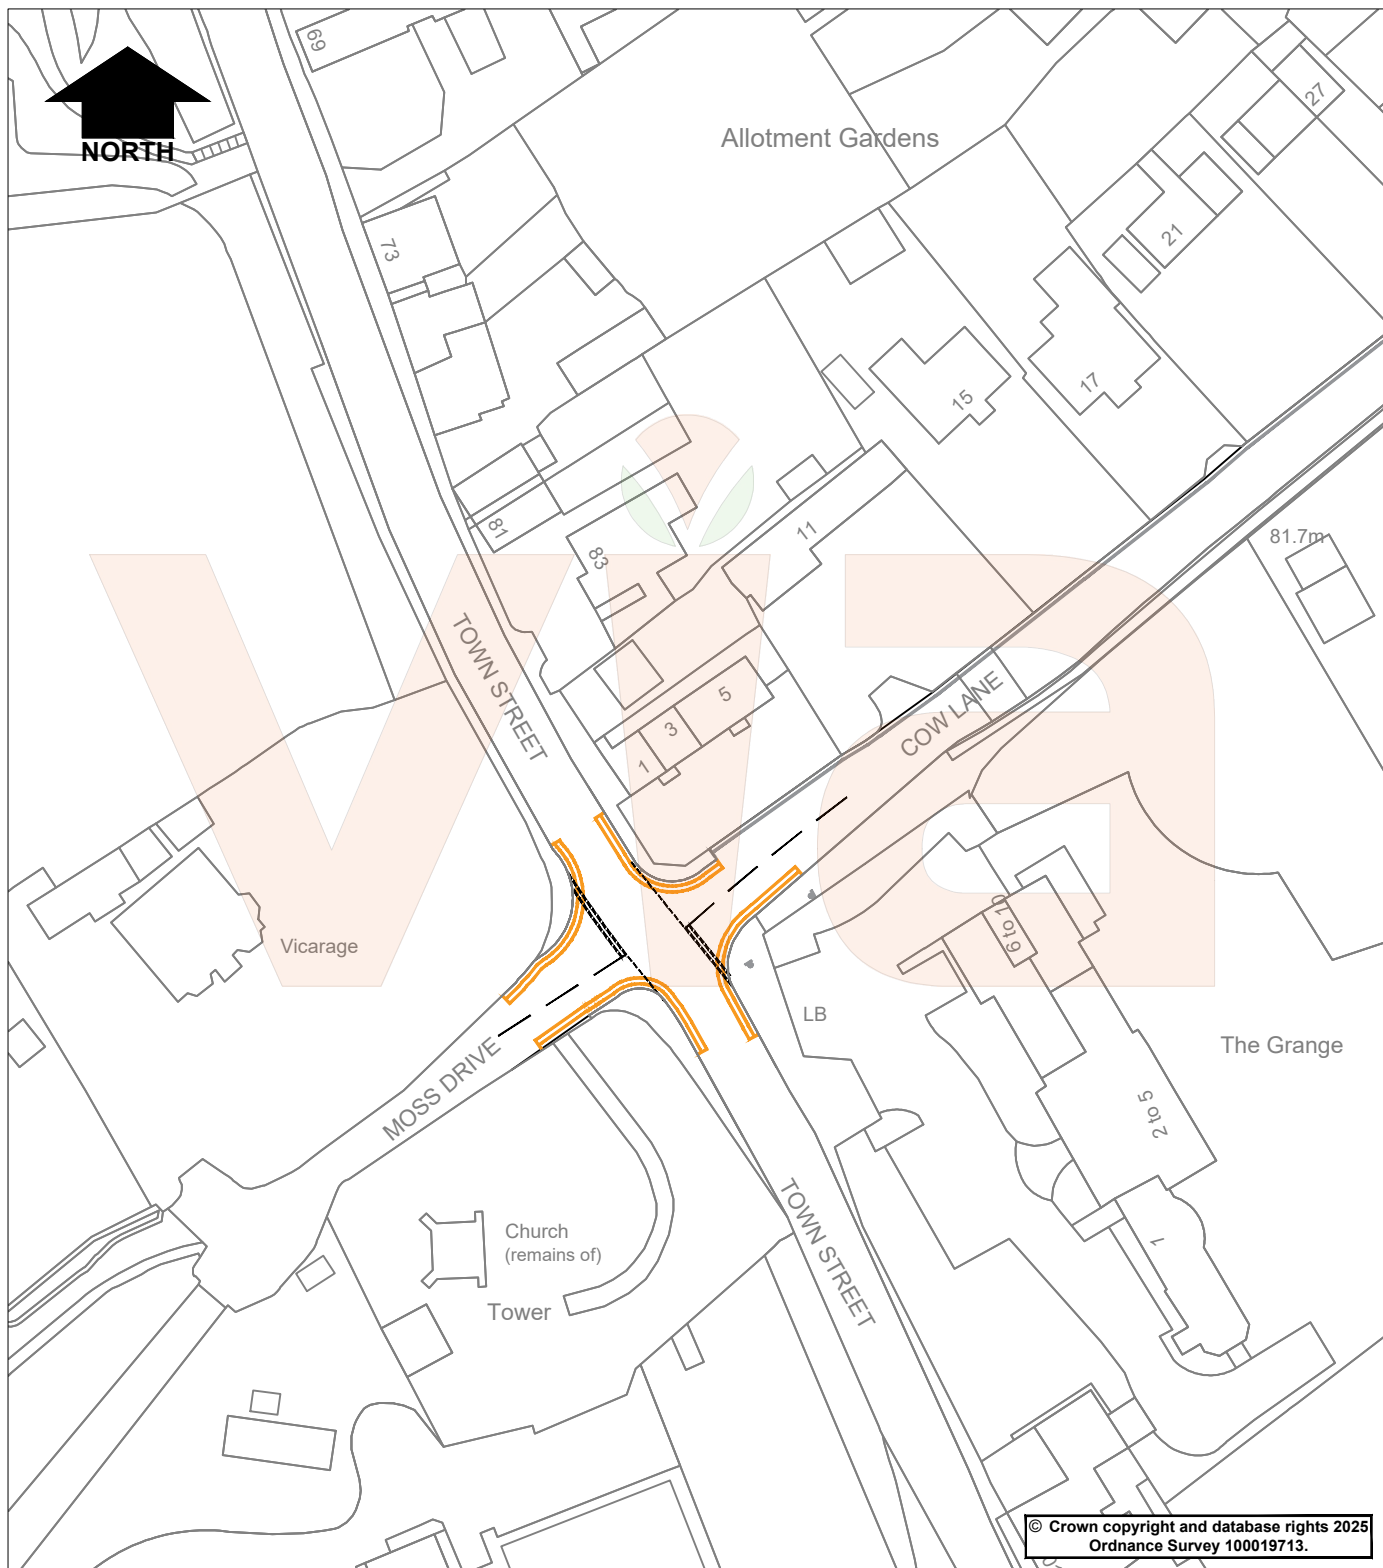

Rev.	Description	Drawn	Ch'kd	Auth	Date
------	-------------	-------	-------	------	------

Cow Lane, Moss Drive and Town Street, Bramcote

Status
Advert

Project No.
TRO 5375

Drawn
SLW

Date
Nov 25

Ch'kd
CLW

Date
Nov '25

Auth
MN

Traced

Drawing Title
Proposed Double Yellow Lines - Advert Plan

Scale
1:500 @A4

Drawing No.
H/SLW/5287/01

Rev.
0



in partnership with



Nottinghamshire County Council

www.viaem.co.uk Tel 0115 804 2100
Bilthorpe Depot, Bilthorpe Business Park, Bilthorpe, Nottinghamshire, NG22 8ST