


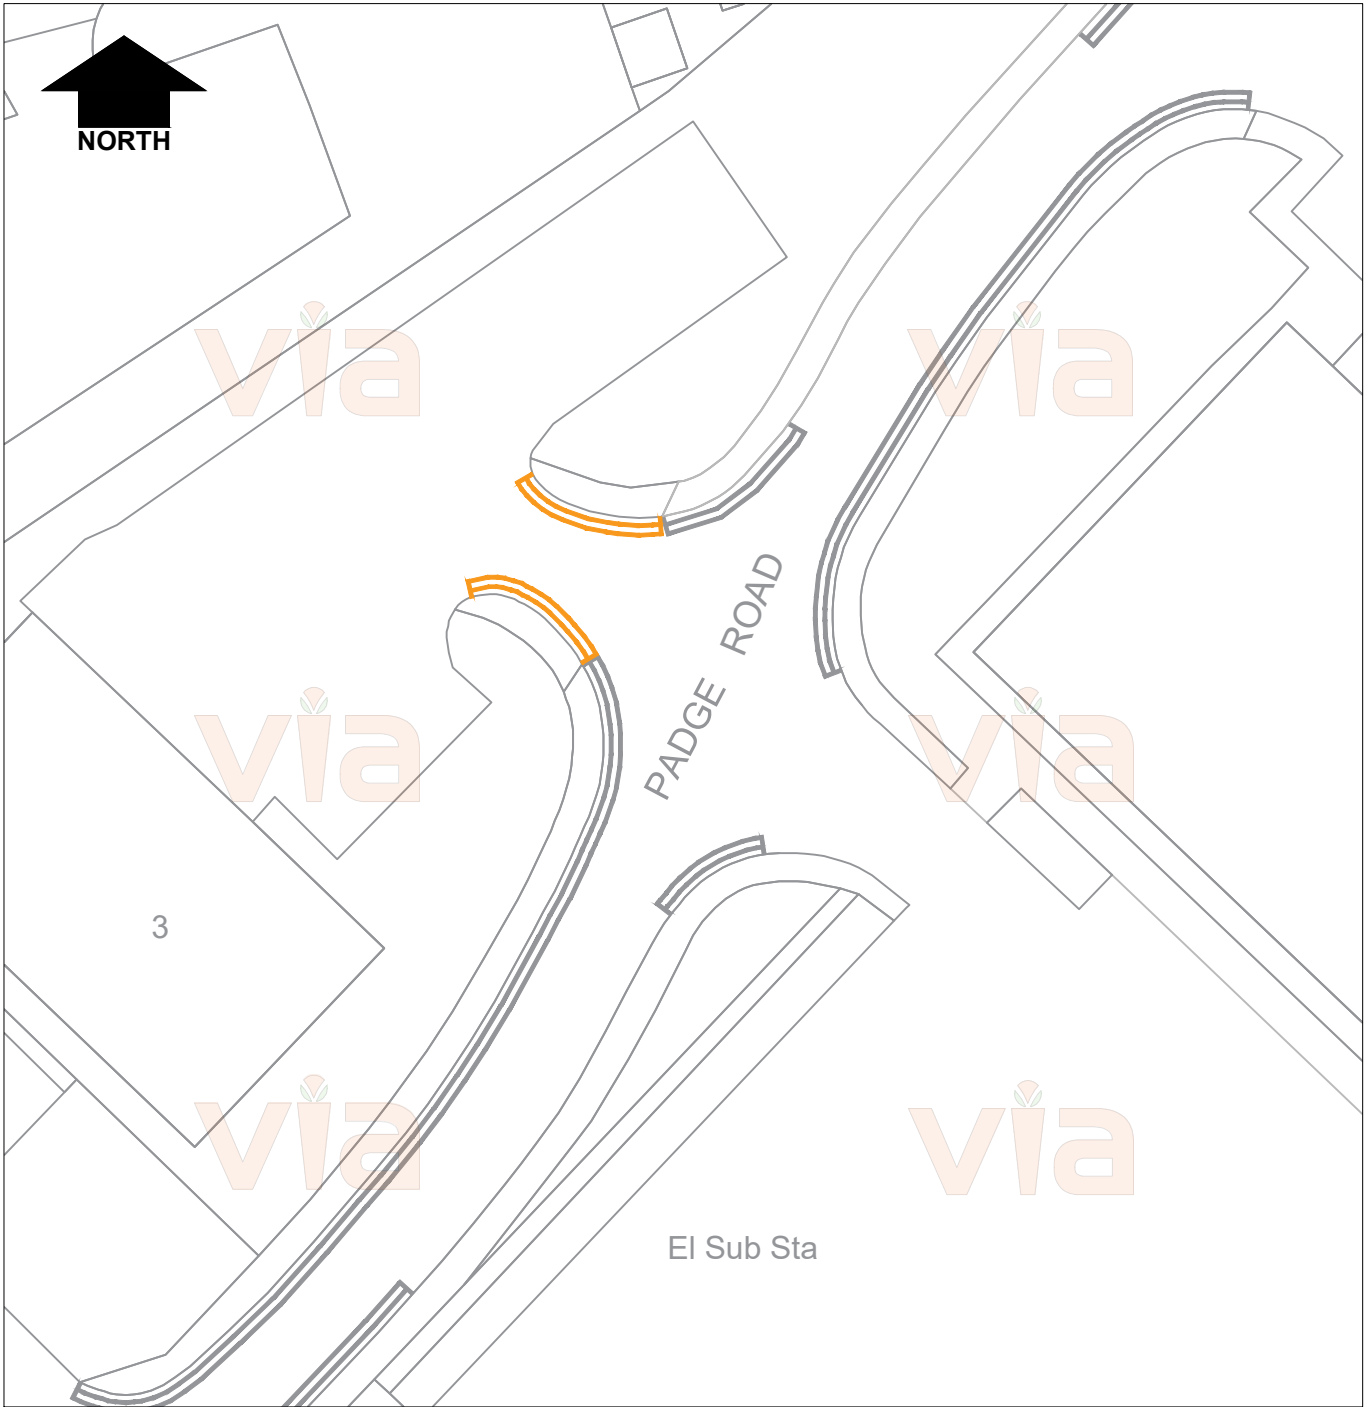

KEY



Proposed Double Yellow Lines (No Waiting At Any Time)



Existing Double Yellow Lines (No Waiting At Any Time)

© Crown copyright and database rights 2025
Ordnance Survey 100019713.



in partnership with



**Nottinghamshire
County Council**

www.viaem.co.uk Tel 0115 804 2100
Bilthorpe Depot, Bilthorpe Business Park, Bilthorpe,
Nottinghamshire, NG22 8ST

Project		Drawn	Date
Padge Road, Beeston		LF	DEC 25
		MN	DEC 25
Status	Project No.	Auth	Traced
Advert	TRO 5377	MN	
Drawing Title			Scale
Proposed Double Yellow Lines - Advert Plan			NTS
Drawing No.			Rev.
H/LF/5303/01			0