



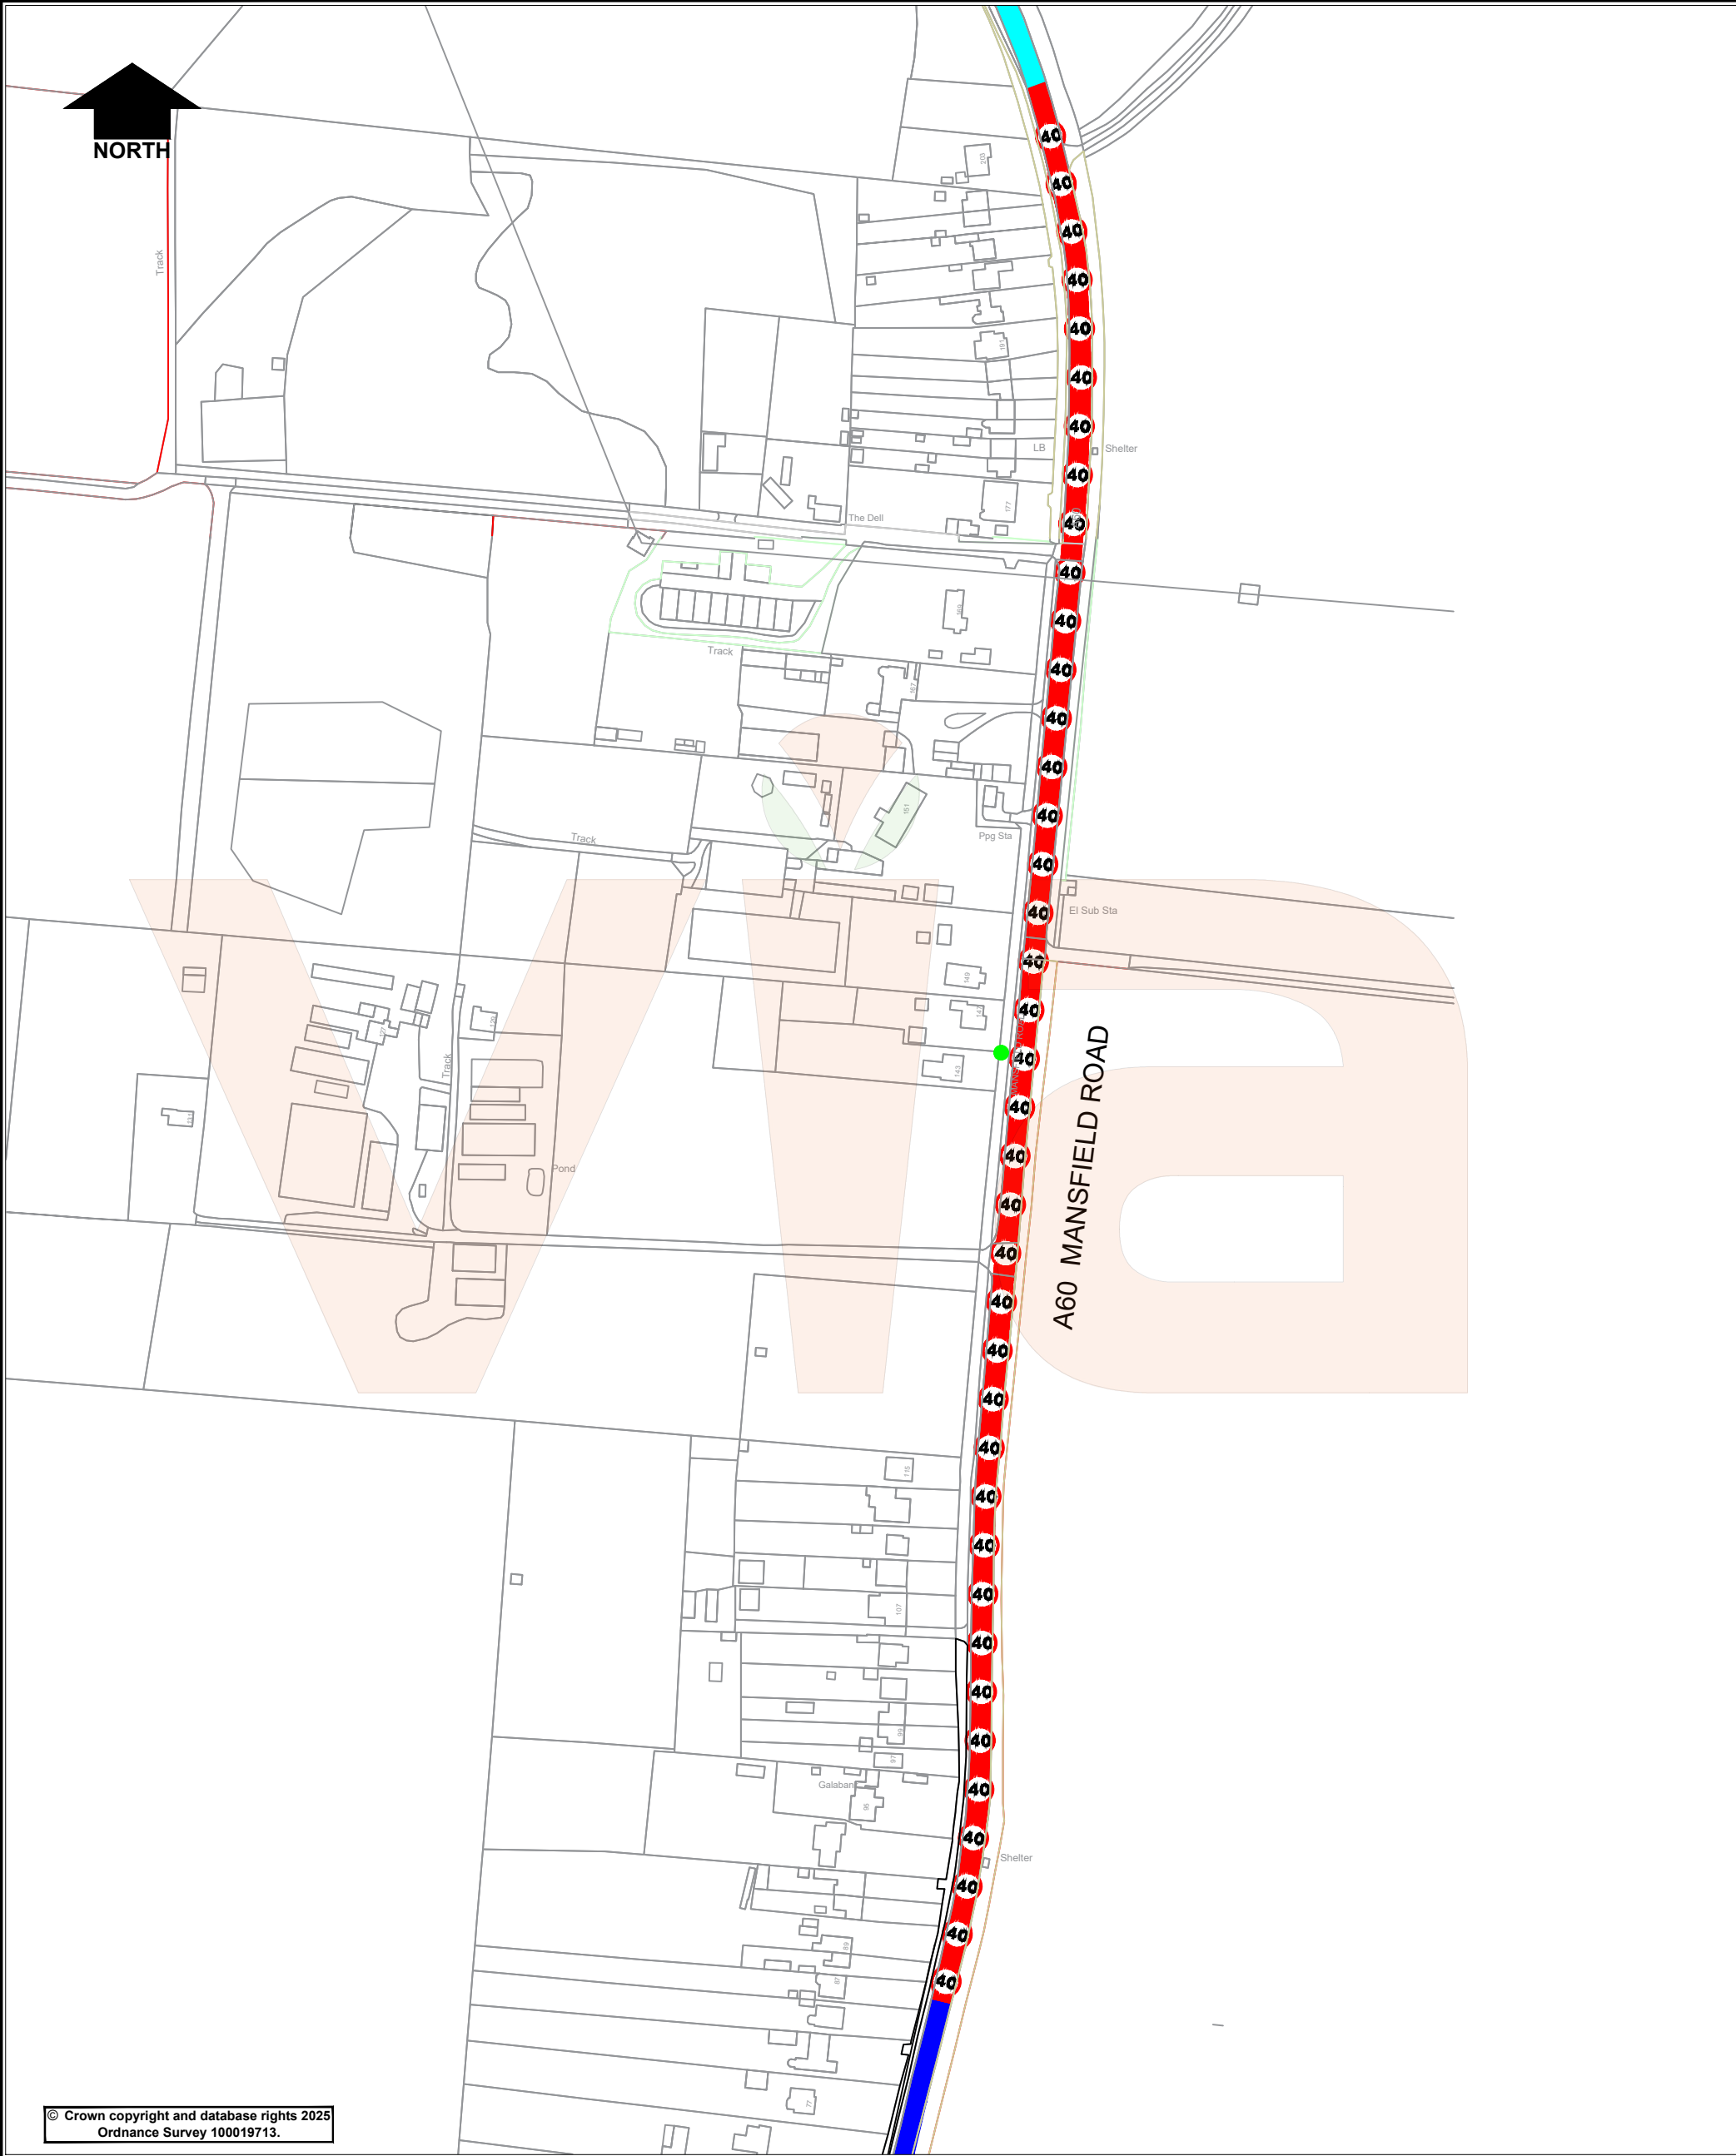


© Crown copyright and database rights 2025
Ordnance Survey 100019713.

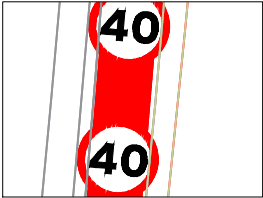


KEY

Proposed 40mph Speed
Limit (existing 50mph)

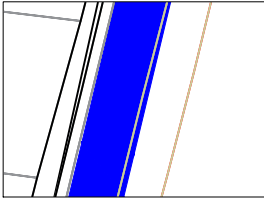

Existing 40mph
Speed Limit

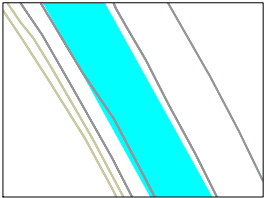

Existing 50mph
Speed Limit



in partnership with
**Nottinghamshire
County Council**
www.viaem.co.uk Tel 0115 804 2100
Bilthorpe Depot, Bilthorpe Business Park, Bilthorpe,
Nottinghamshire, NG22 8ST

Project		Project		Project	
A 60 Mansfield Road, Papplewick		TRO 7284		SLW	
Stg 2		Project No.		JW	
Drawing Title		Proposed Extension to 40mph Speed Limit - Stage2		MN	
Drawing No.		H/SLW/5109/02		0	

Rev.	Description	Drawn	Ch'kd	Auth	Date
		SLW			Oct '25
		JW			Oct '25
		MN			Traced
		0			N.T.S.