



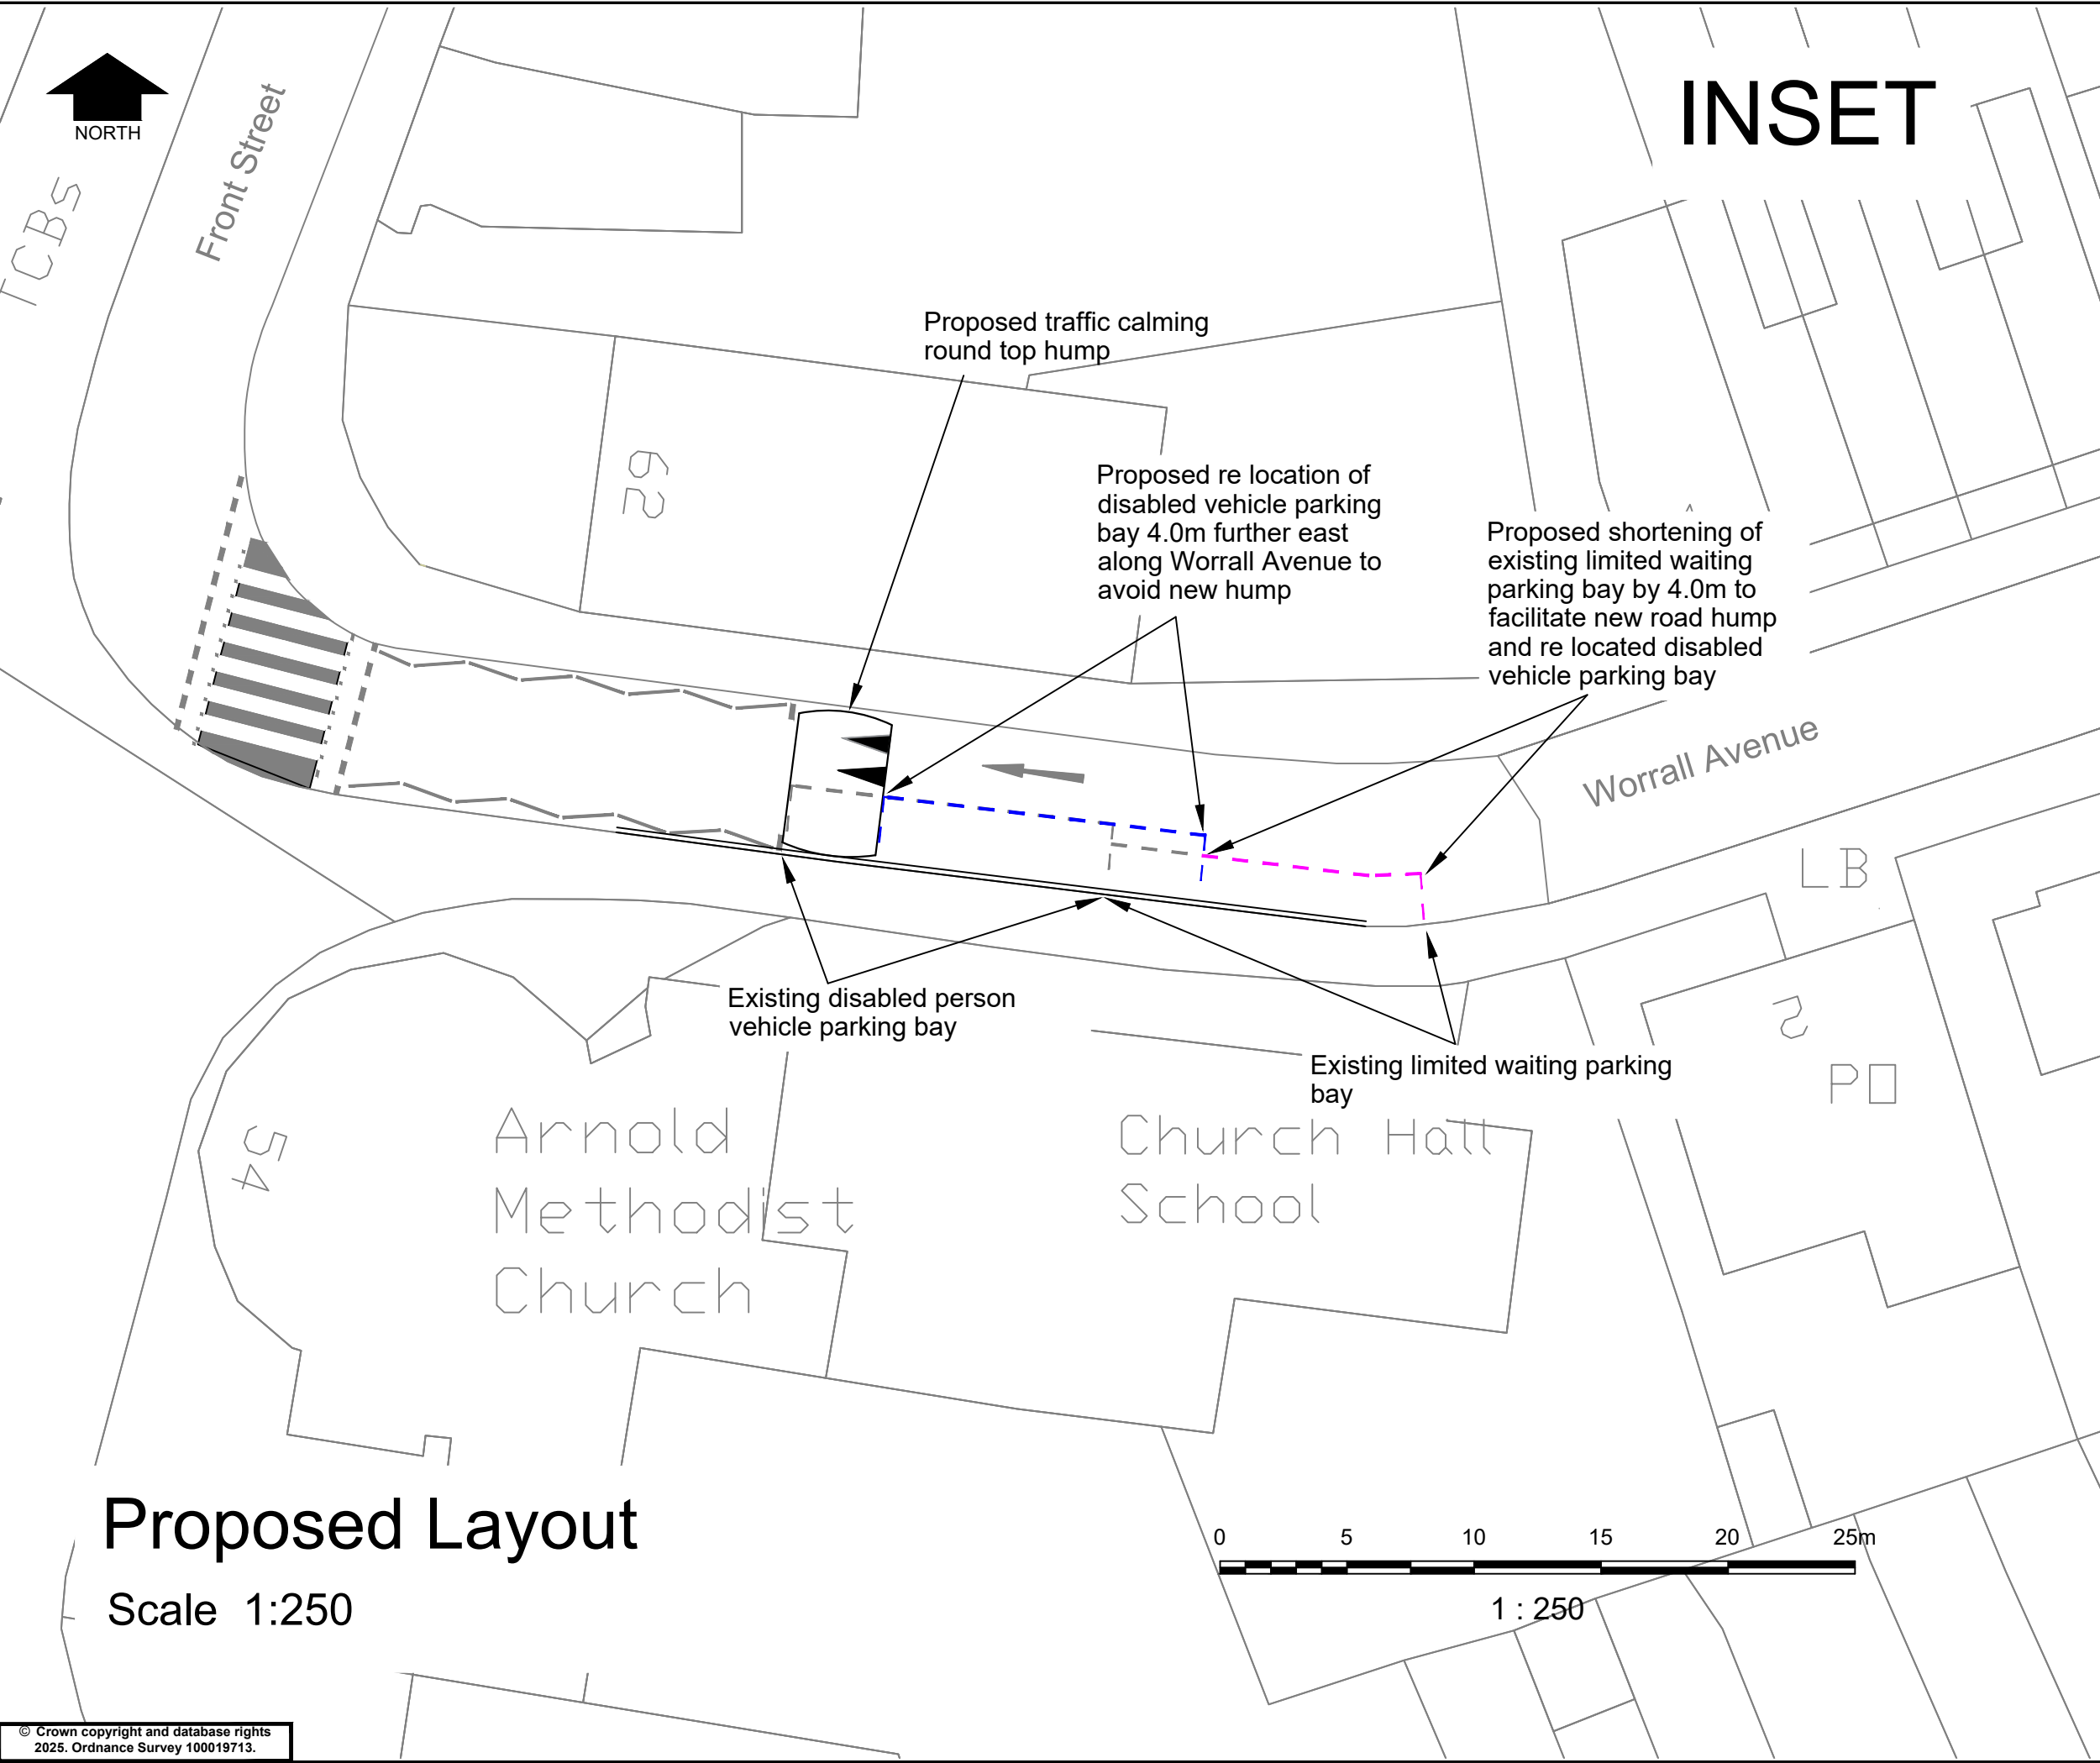

INSET

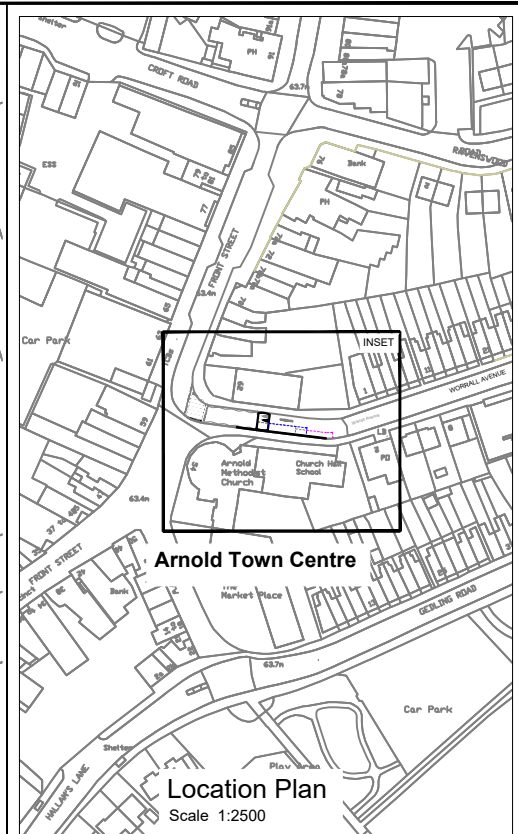

KEY				
		Relocated disabled vehicle parking bay markings		
		Shortened limited waiting parking bay		
		Existing parking bay markings to be removed		

Rev	Description	Drawn	Ch'kd	Auth	Date

Project					
Front Street/Worrall Avenue, Arnold - Safety Scheme					
Project No.					
TRO 7289 / TP2550307					

Drawing Title					
Road Hump and parking restriction Alterations - Consultation Drawing					

Status Code	Drawing Suitability	Revision
S2	WIP / SUITABLE FOR INFORMATION	P01
Scale (@A3)		Date
As shown		09/06/25
Drawn		NSB
Ch'kd		JB
Auth		RF
Date		10/06/25
Date		12/06/25

Project	Originator	Volume	Location	Type	Role	Number
TP2550307-VIA-HGN-ZZ-DR-CH-00001						



in partnership with



www.viaem.co.uk Tel 0115 804 2100
Bilthorpe Depot, Bilthorpe Business Park, Bilthorpe, Nottinghamshire, NG22 8ST

© Via East Midlands Limited, Registered in England no.09903246