


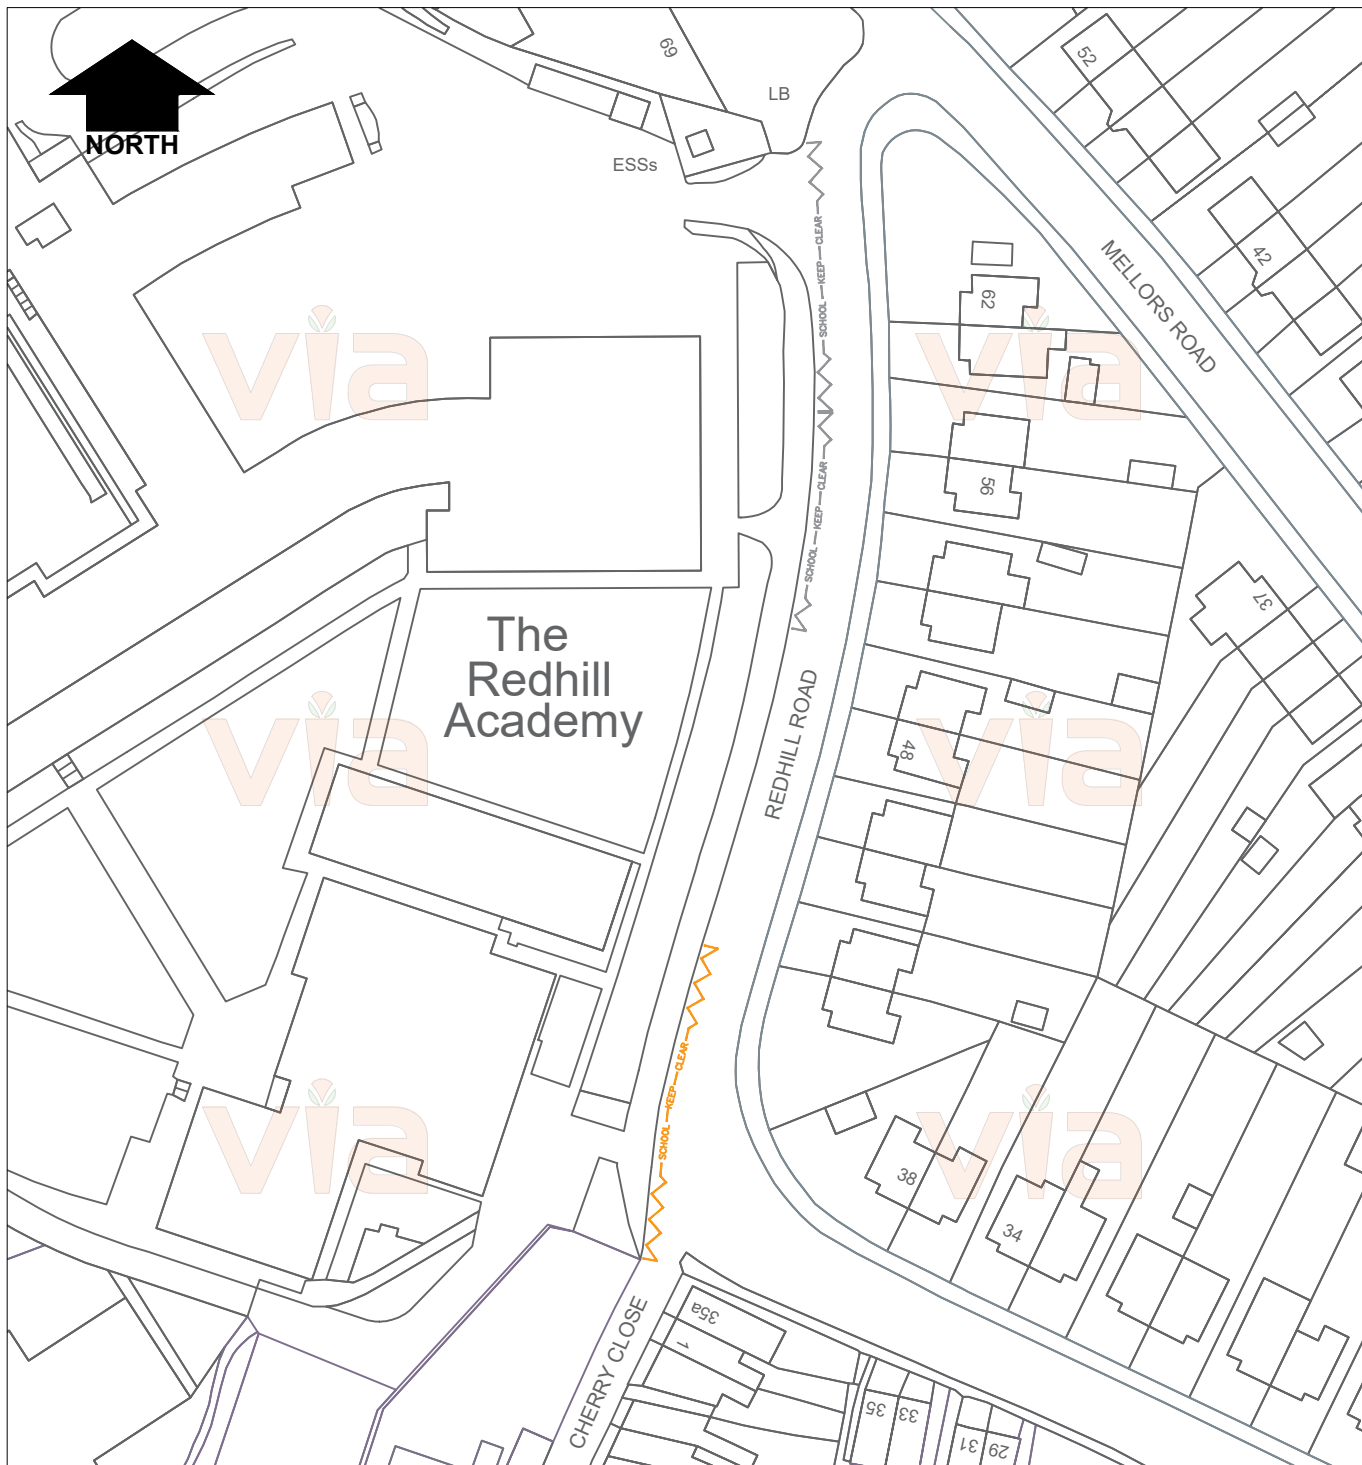

KEY



Proposed Entrance Clearway
(School Keep Clear) Mon-Fri 8am-4.30pm



Existing Entrance Clearway
(School Keep Clear) Mon-Fri 8am-4.30pm

© Crown copyright and database rights 2025
Ordnance Survey 100019713.



in partnership with



**Nottinghamshire
County Council**

www.viaem.co.uk Tel 0115 804 2100
Bilthorpe Depot, Bilthorpe Business Park, Bilthorpe,
Nottinghamshire, NG22 8ST

Project		Redhill Academy, Redhill Road, Arnold	Drawn	CLW	Date	OCT 25
			Ch'kd	SLW	Date	OCT 25
Status	Project No.	TRO 7290	Auth	MN	Traced	
Advert						
Drawing Title					Scale	
Proposed School Keep Clear Markings - Advert Plan					NTS	
Drawing No.					Rev.	
H/CLW/5251/01					0	