


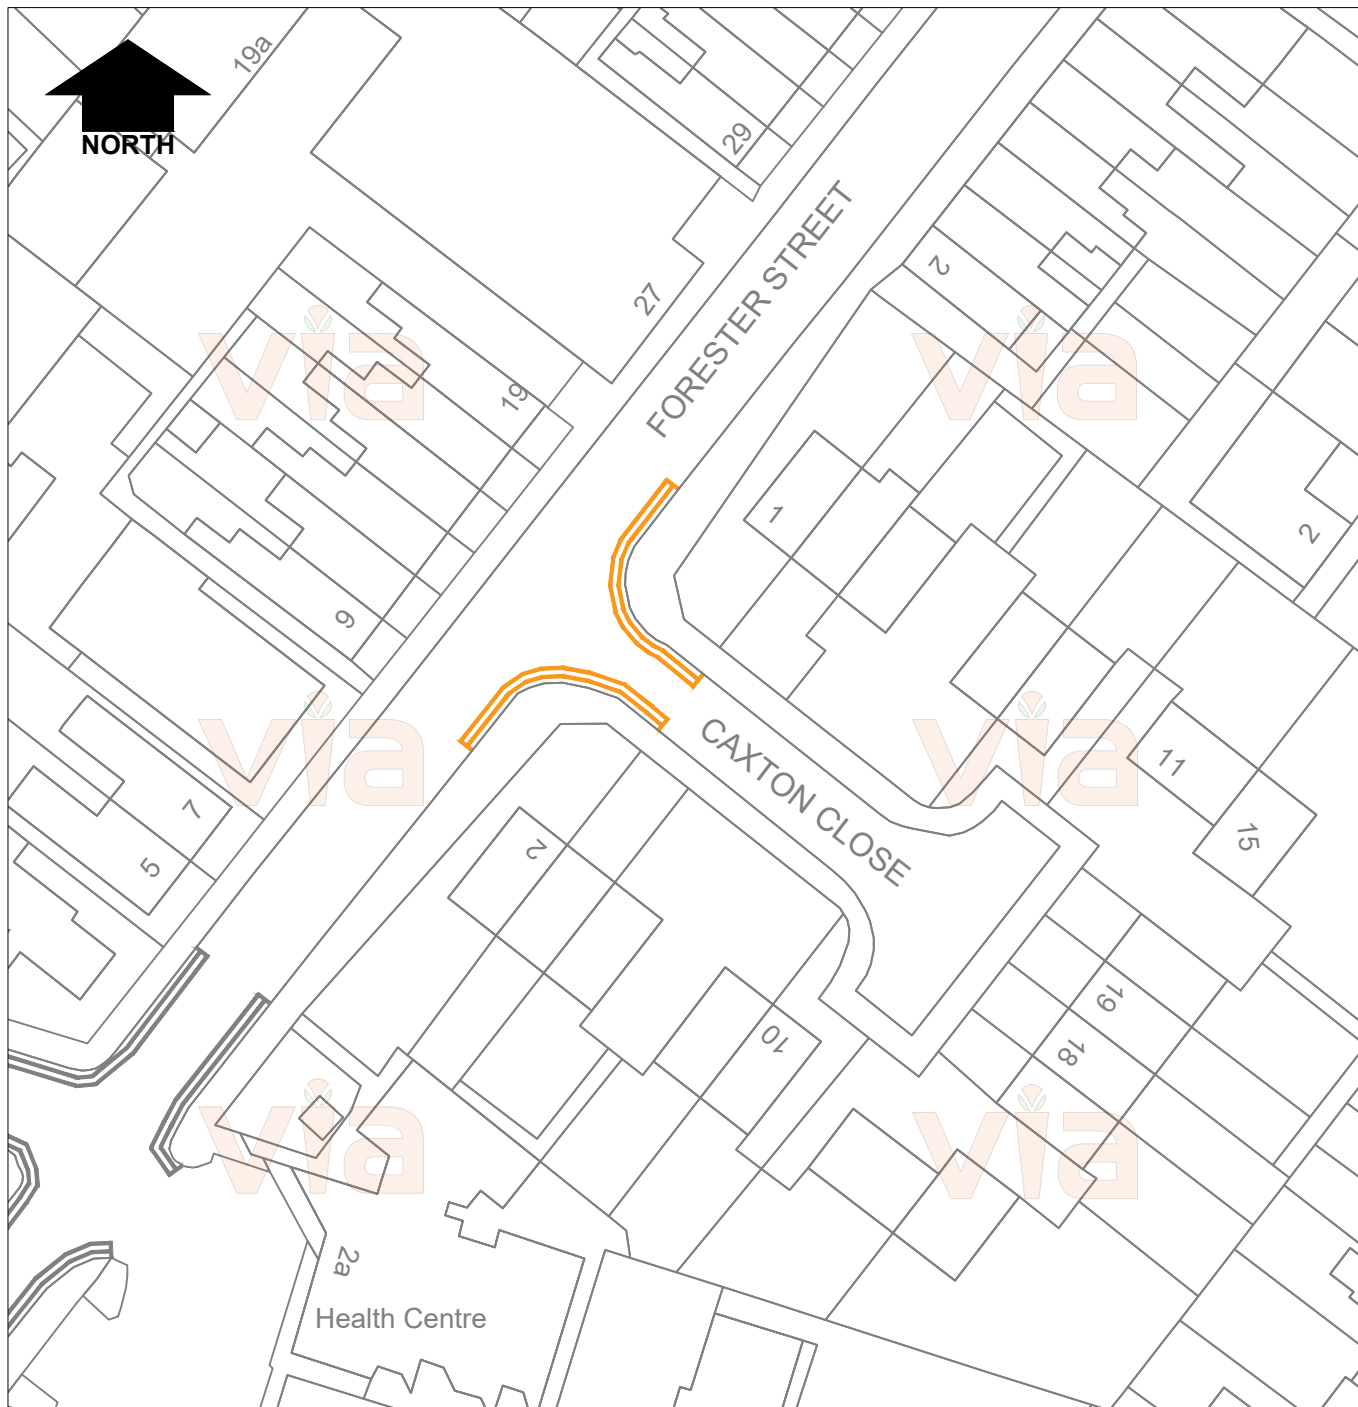

KEY



Existing No Waiting At Any Time (Double Yellow Lines)



Proposed Double Yellow Lines (No Waiting At Any Time)

© Crown copyright and database rights 2025
Ordnance Survey 100019713.



in partnership with



**Nottinghamshire
County Council**

www.viaem.co.uk Tel 0115 804 2100
Bilthorpe Depot, Bilthorpe Business Park, Bilthorpe,
Nottinghamshire, NG22 8ST

Project Caxton Close and Forester Street, Netherfield		Drawn LF	Date DEC 25
		Chkd JC	Date DEC 25
Status Advert	Project No. TRO 7921	Auth MN	Traced
Drawing Title Proposed Double Yellow Lines - Advert Plan			Scale NTS
Drawing No. H/LF/5260/01			Rev. 0