

THE NOTTINGHAMSHIRE COUNTY COUNCIL (UNION STREET & MARKET STREET)
(PROHIBITION OF MOVEMENTS) TRAFFIC REGULATION ORDER 2017 (8253)

NOTICE IS HEREBY GIVEN that the Nottinghamshire County Council proposes to make an Order under the Road Traffic Regulation Act 1984, as amended, Traffic Management Act 2004, as amended, and The Civil Enforcement of Parking Contraventions (County of Nottinghamshire) Designation Order 2008 (SI 2008 No. 1086), as amended, the effects of which will be to roads in **Bingham** in the Borough of Rushcliffe:-

1. to **prohibit entry** from Market Street into Union Street
2. to **prohibit right turns** from Market Street into Union Street


Relevant documents may be inspected at the locations below or by visiting the County Councils website

[\(www.nottinghamshire.gov.uk/thecouncil/democracy/have-your-say/consultations/\)](http://www.nottinghamshire.gov.uk/thecouncil/democracy/have-your-say/consultations/):-

- (a) The Nottinghamshire County Council, County Hall, West Bridgford, Nottingham NG2 7QP.
- (b) Bingham Library, 14-16 Eaton Place, Bingham, Nottingham, NG13 8BD

Written objections (stating grounds and quoting ref. 8253) must be received by me by **23rd September 2017**.

Improvements Manager
Via East Midlands Limited
Major Projects and Improvements
County Hall, West Bridgford
Nottingham, NG2 7QP
or by e-mailing **tmconsultation@viaem.co.uk**

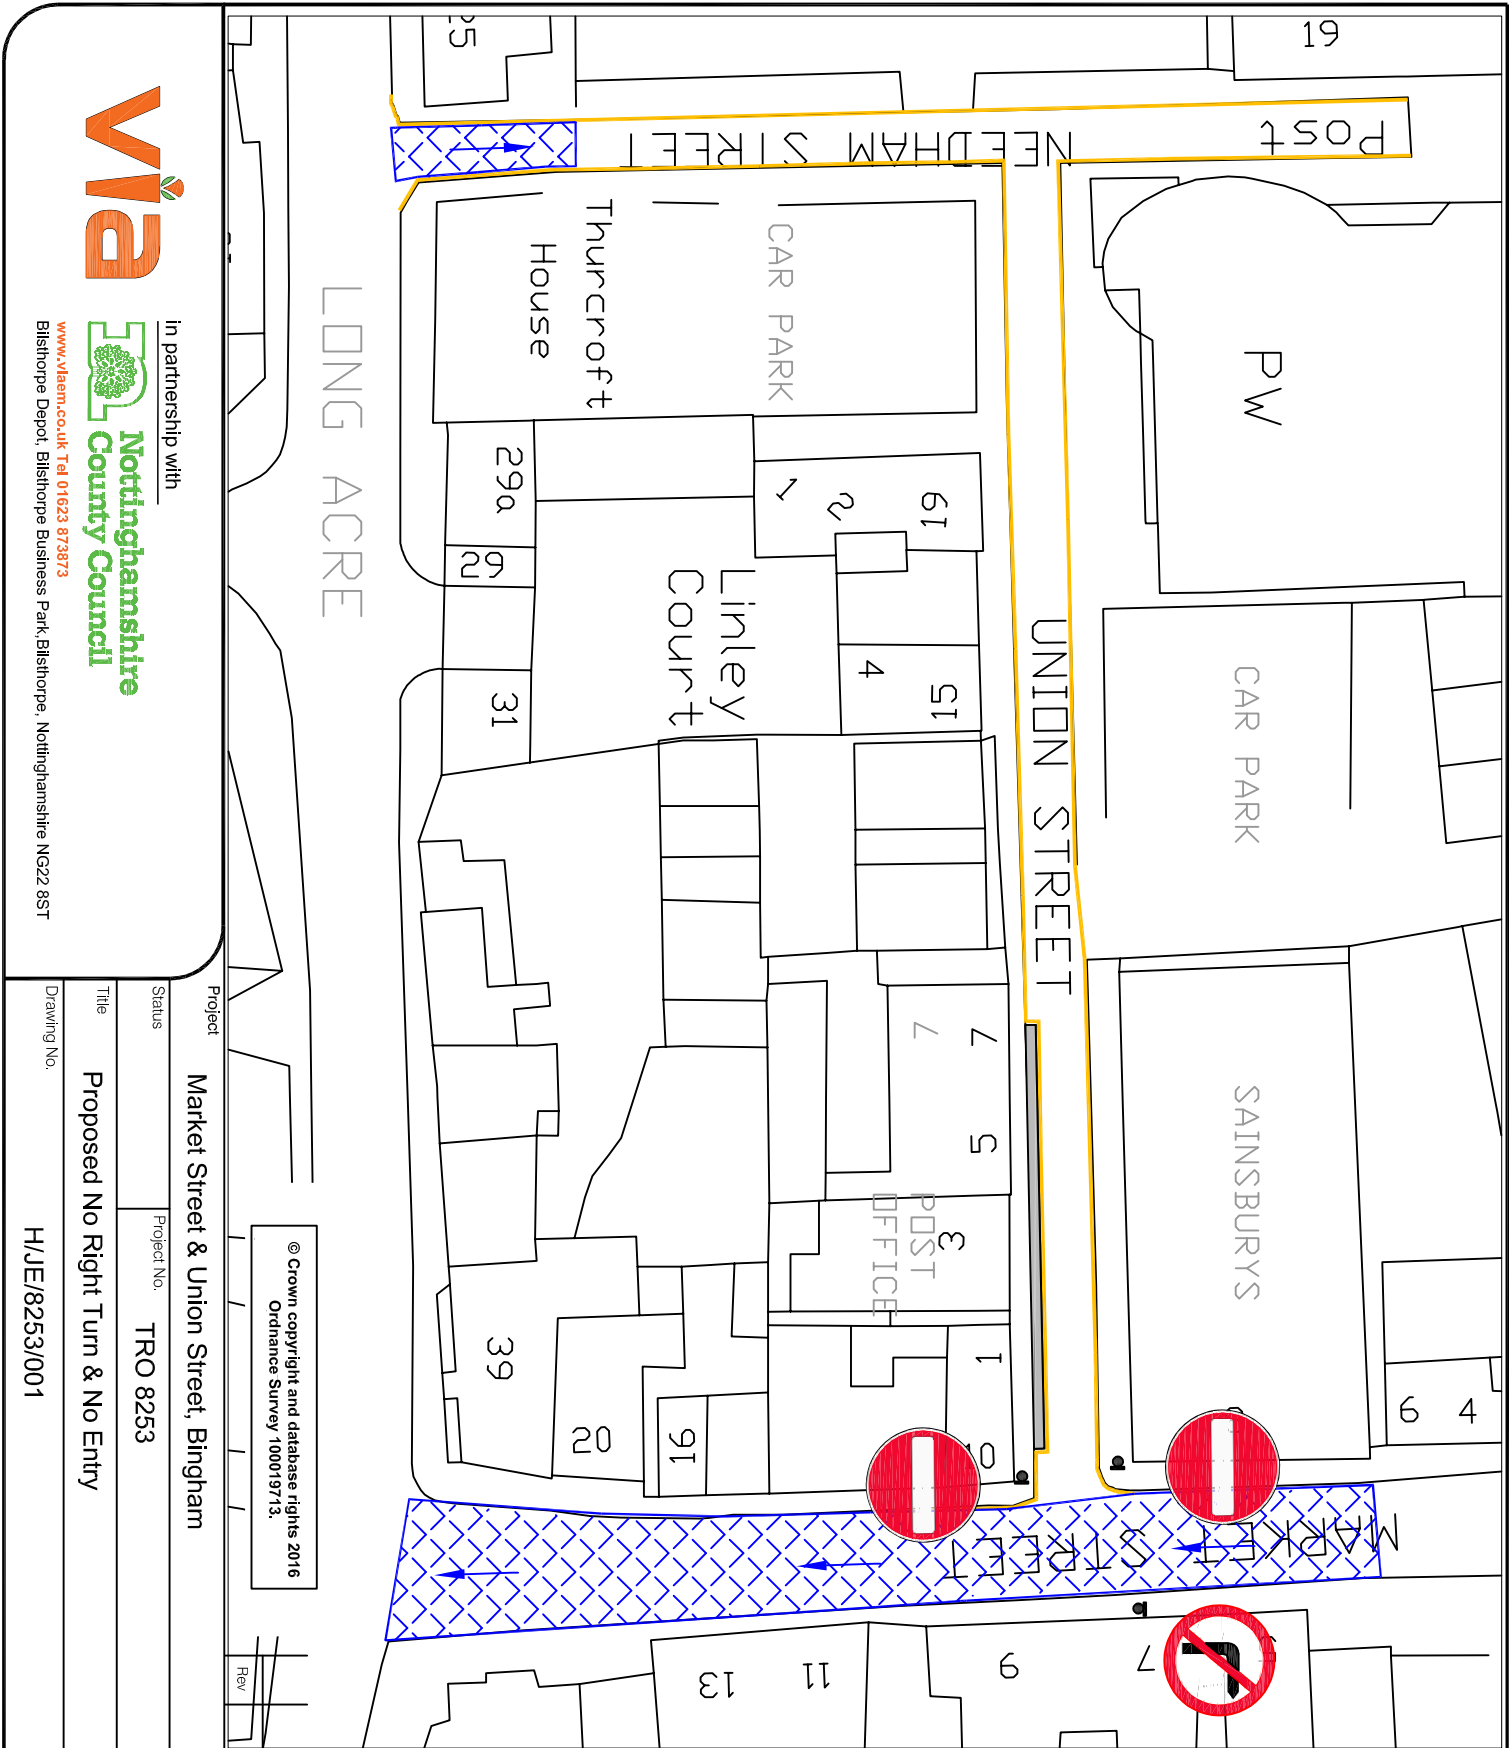

© Crown copyright and database rights 2016
Ordnance Survey 100019713.



KEY



Existing One Way Street

Existing DYL's



Footway Widening

Notes:
All other restrictions will remain unchanged

Project	Market Street & Union Street, Bingham	
Status	Project No.	Date
Proposed No Right Turn & No Entry	TRO 8253	July 17
Title	Drawn	Date
Proposed No Right Turn & No Entry	JE	July 17
Drawing No.	Chk'd	Date
H/JE/8253/001	JB	July 17
	MB	Aug 17
	Scale	Date
	1:500	



In partnership with



www.viaem.co.uk Tel 01623 873873
Bilston Depot, Bilston Business Park, Nottinghamshire NG22 8ST