


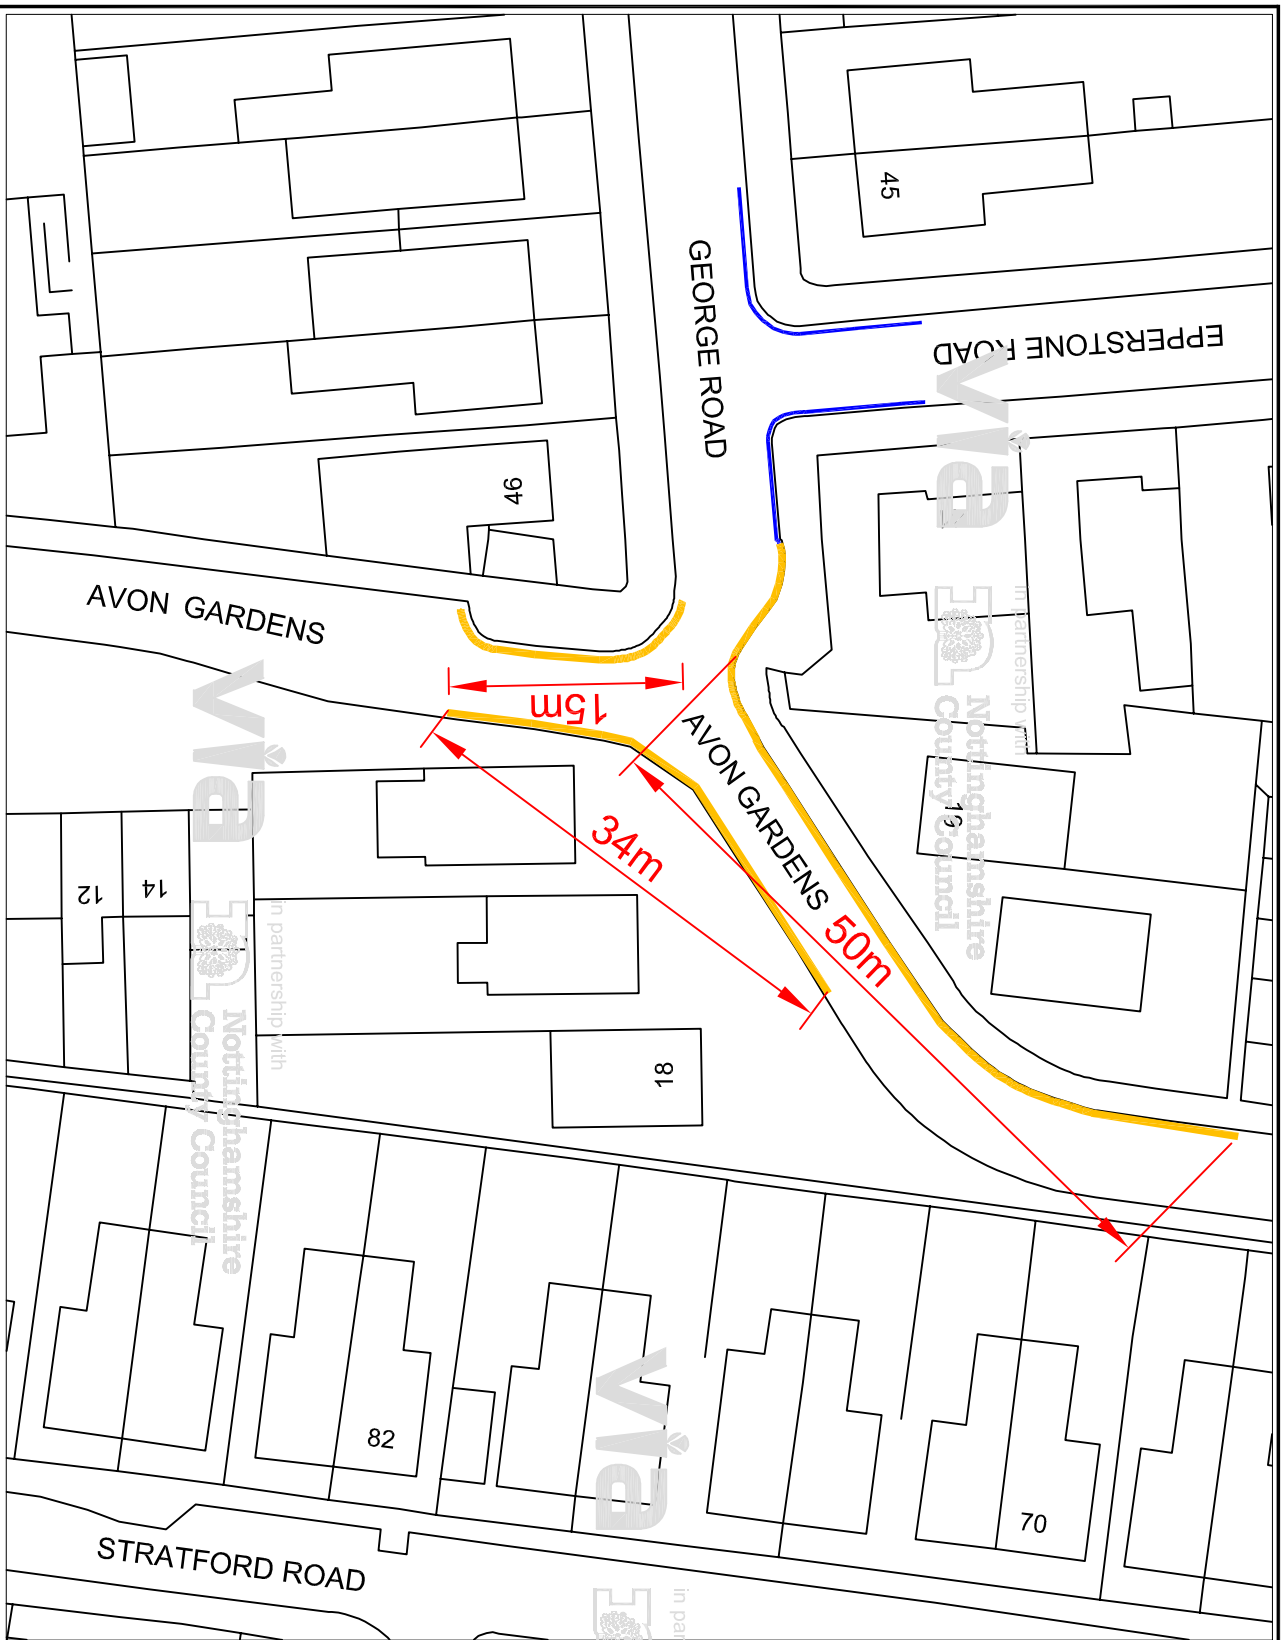

**KEY**

Proposed Double Yellow Lines

Existing Double Yellow Lines



Rev	Description	Drawn	Chkd	Auth	Date

Project: West Bridgford TRO's  
 Status: TRO 8265  
 Title: Avon Gardens  
 Project No.: Proposed Double Yellow Lines

ADVERT PLAN

Drawing No.: H/SLW/2621/01  
 Scale: 1:500

**VIA** in partnership with  
**Nottinghamshire County Council**  
 www.viam.co.uk Tel 01623 873873  
 Bilsbroke Depot, Bilsbroke Business Park, Bilsbroke, Nottinghamshire NG22 8ST