


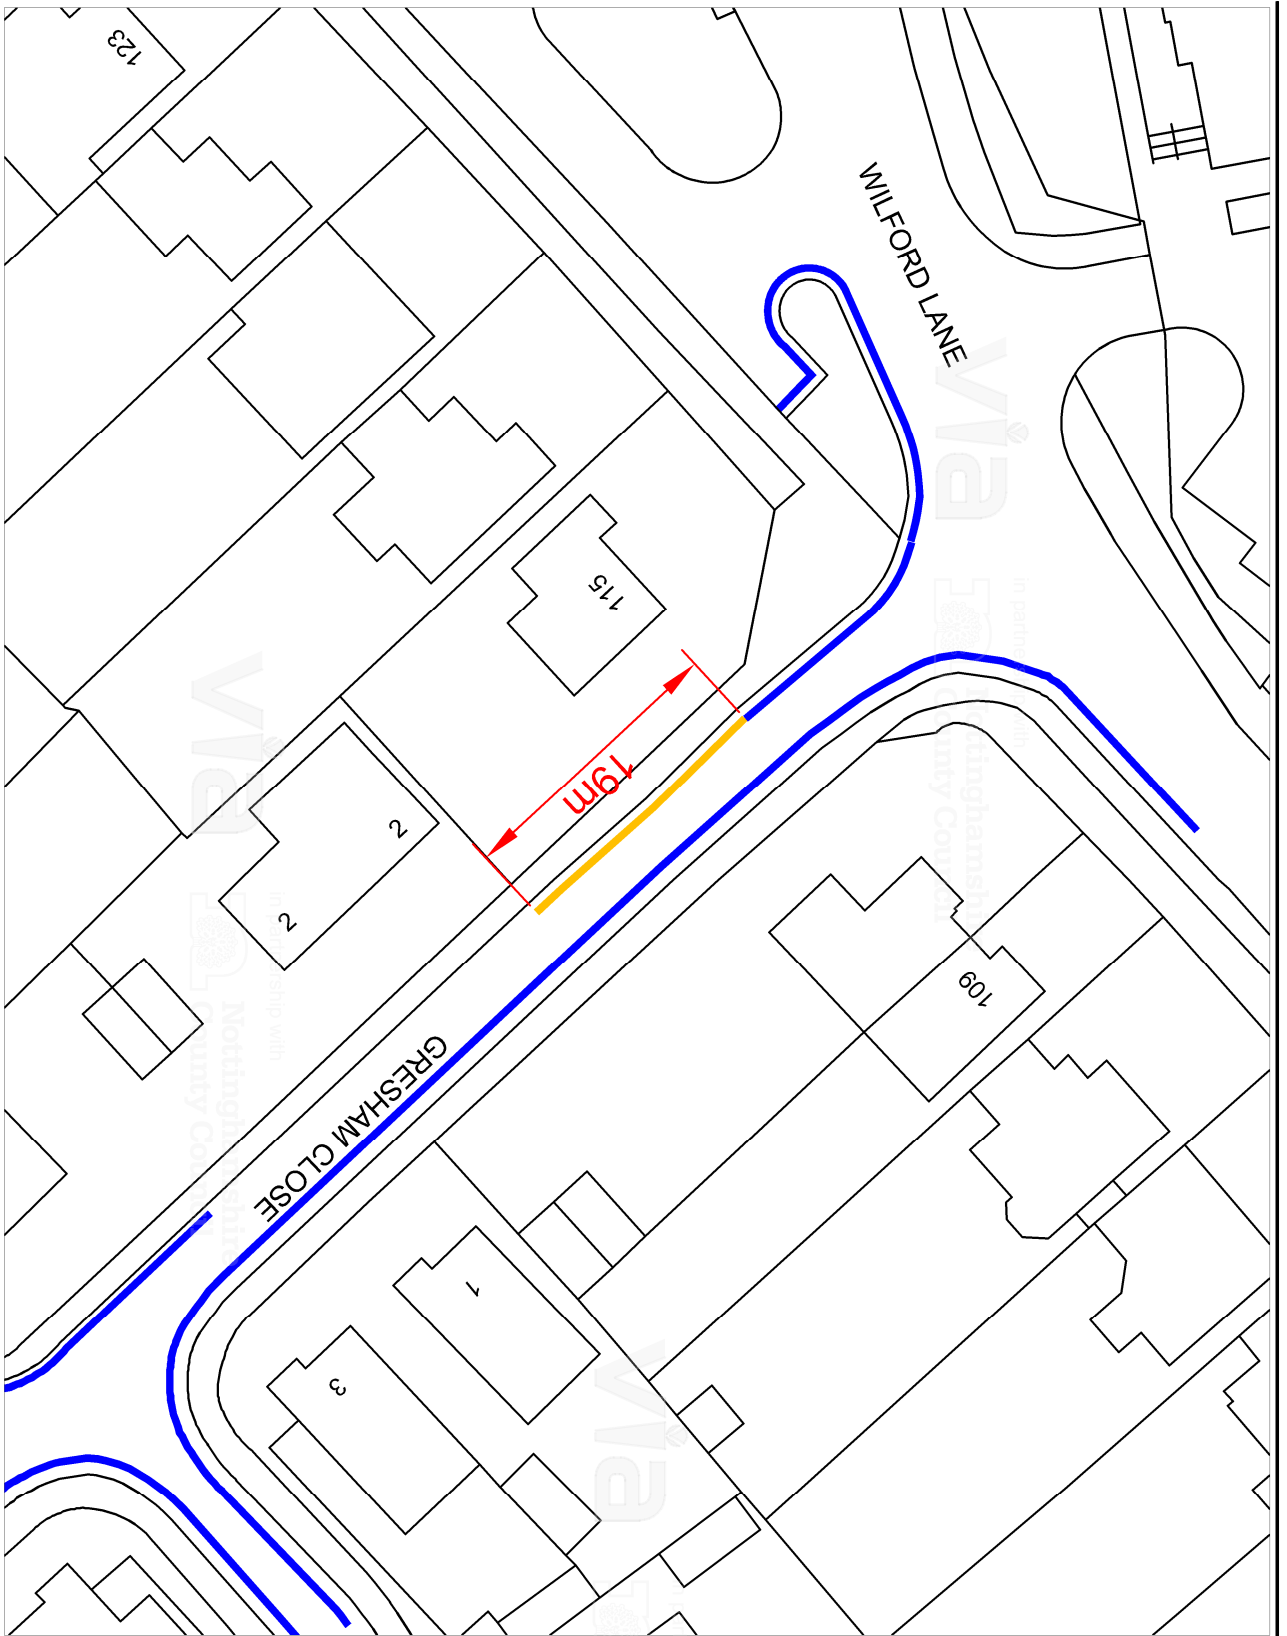

In partnership with

www.viaem.co.uk Tel 01823 873873
Bishopscote Depot, Bishopscote Business Park, Bishopscote,
Nottinghamshire NG22 8ST



KEY

Proposed Double Yellow Lines

Existing Double Yellow Lines

Rev	Description	Drawn	Date

West Bridgford TROs Proposed Double Yellow Lines

Status

Project No.

TRO 8265

Title

Gresham Close

ADVERT PLAN

Drawing No.

H/SLW/2623/01

Drawn SLW

Date Jan '18

Auth JE

Date Jan '18

Rev

Scale

1:500