




KEY

- Proposed Residents Parking bay change
- Proposed Single Yellow Lines

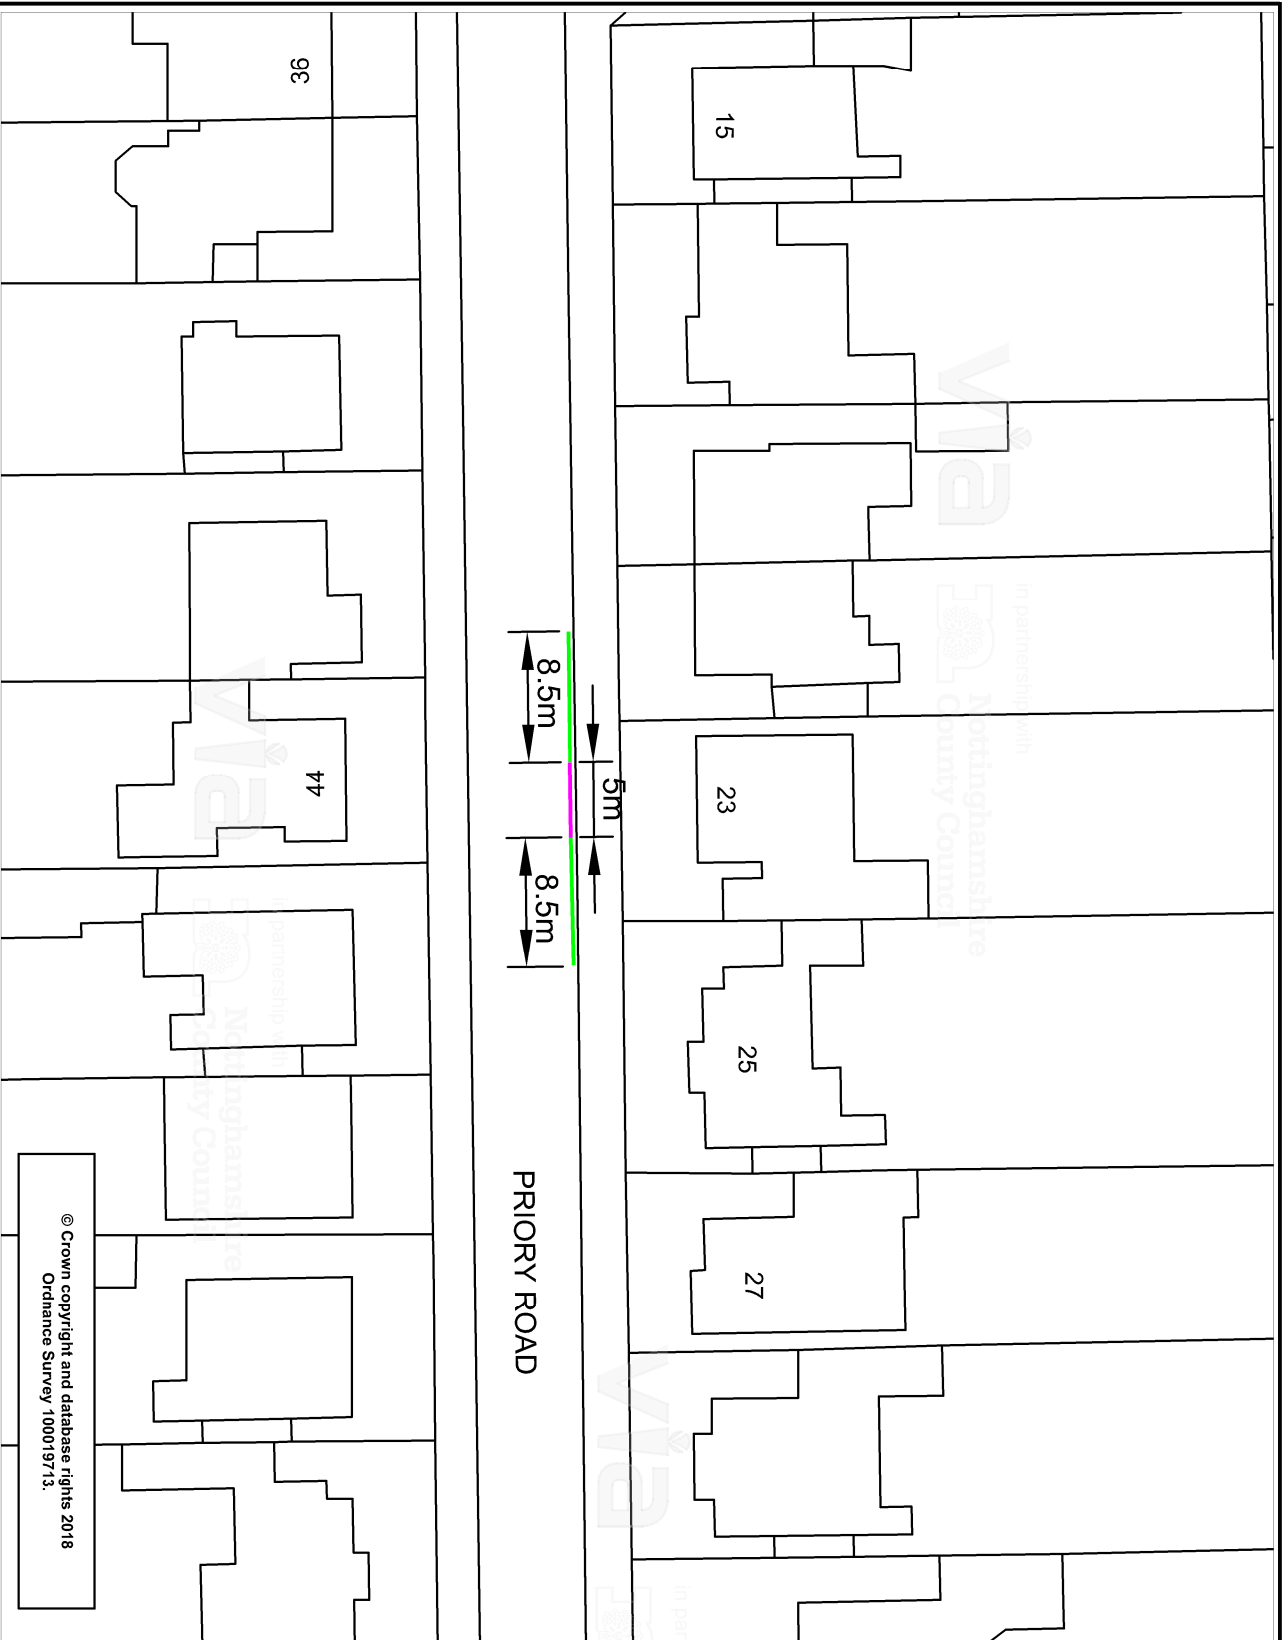

© Crown copyright and database rights 2018
Ordnance Survey 100019713.

Rev	Description	Drawn	Date	Chkd	Date

Project		West Bridgford TROs		Proposed changes to parking bay	
Status	Project No.		TRO 8265		
Title	Priory Road				
Drawing No.	H/SLW/2625/01 - Advert plan				



In partnership with



www.viam.co.uk Tel 01623 873873
Bilston Depot, Bilston Business Park, Bilston, Nottinghamshire NG2 8ST