


Issues

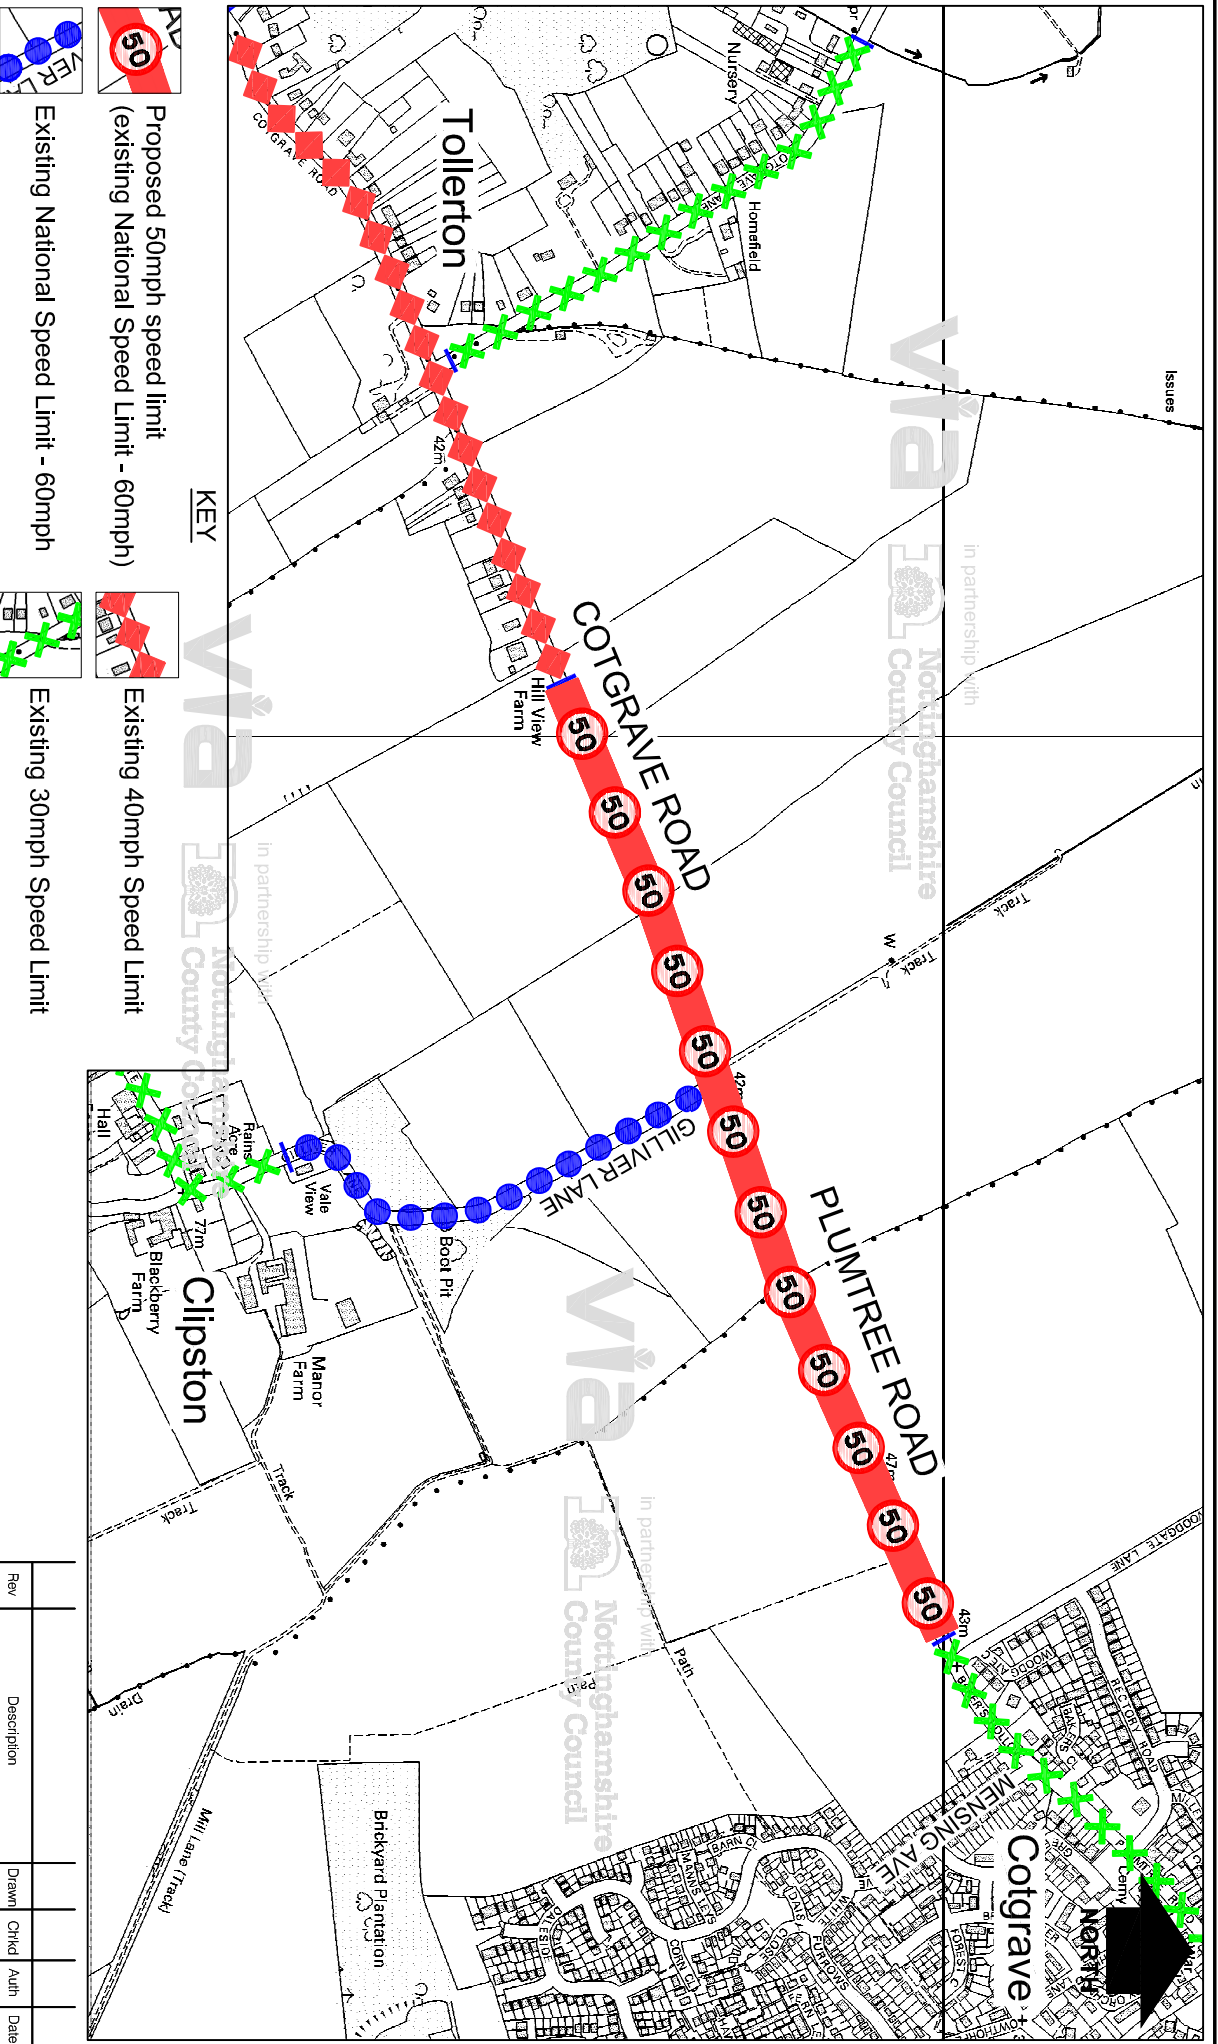

Proposed 50mph speed limit
(existing National Speed Limit - 60mph)



Existing National Speed Limit - 60mph



Existing 40mph Speed Limit



Existing 30mph Speed Limit

KEY



in partnership with
**Nottinghamshire
County Council**

www.viam.co.uk Tel 0115 8042100
Bilston Depot, Bilston Business Park, Bilston,
Nottinghamshire NG22 8ST

© Via East Midlands Limited Registered in England no.09803246

Project
Plumtree Road, Cotgrave and Cotgrave Road, Clipston

Status: Project No. HW20381

Title
Proposed 50mph Speed Limit Plan

Drawing No. H/JAB/2792/01

Rev	Description	Drawn	Date
		J.A.B.	Jun. 18

Rev	Description	Drawn	Date
		J.A.B.	Jun. 18
		H.N.	Oct. 18

Rev	Description	Drawn	Date
		J.A.B.	Jun. 18
		H.N.	Oct. 18
		N.T.S.	Scale