


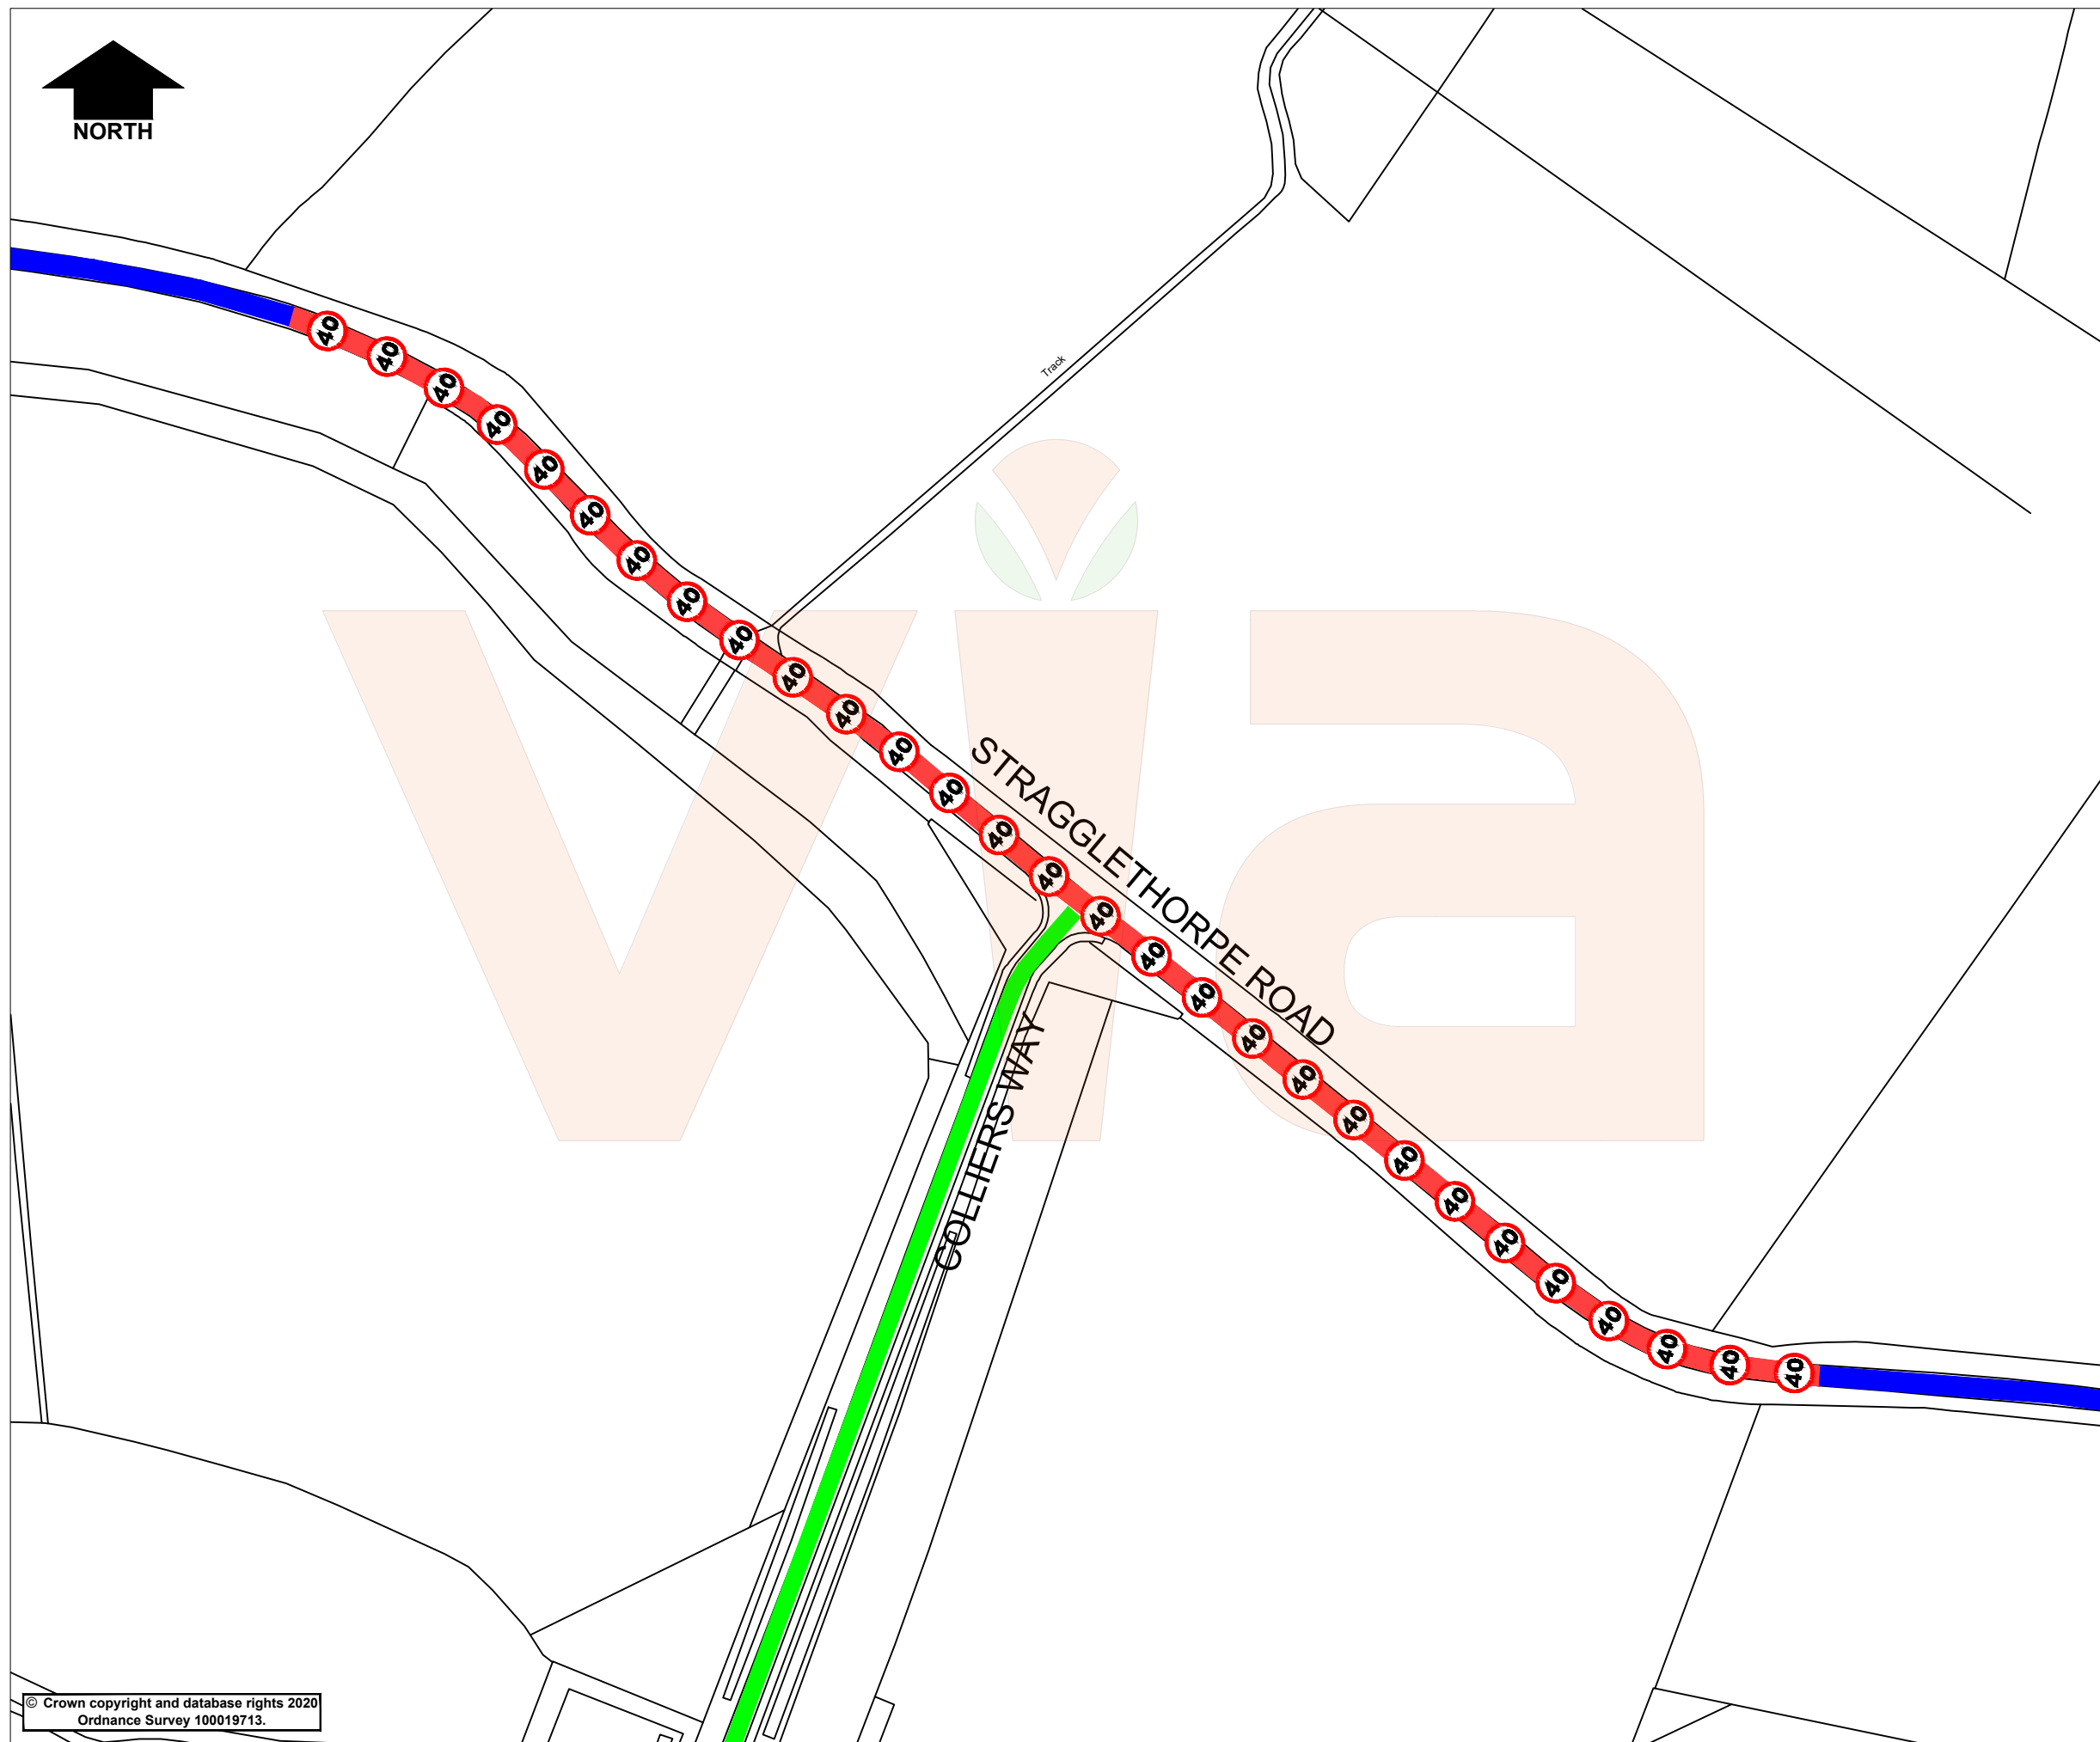

KEY



Proposed 40 mph Speed
Limit (existing National
Speed Limit 60MPH)



Existing National Speed
Limit 60MPH)



Unadopted road to be
restricted road (Street Lit
30 mph)

Rev.	Description	Drawn	Ch'kd	Auth	Date
Project Stragglethorpe Road, Stragglethorpe					
Status Advert		Project No. TRO 8314			
Drawing Title Proposed 40mph Speed Limit					
Scale 1:2000@A3	Drawn SLW		Date Nov '20		
	Ch'kd MN		Date Nov '20		
	Auth HRN		Traced		
Drawing No. H/SLW/3590/01				Rev. 0	

via in partnership with
**Nottinghamshire
County Council**
www.viaem.co.uk Tel 0115 804 2100
Bilthorpe Depot, Bilthorpe Business Park, Bilthorpe,
Nottinghamshire, NG22 8ST

© Crown copyright and database rights 2020
Ordnance Survey 100019713.

© Via East Midlands Limited, Registered in England no.09903246