




**KEY**

Proposed 30 minute parking bay,  
No return within 1 hour  
Mon - Sat 8 am - 6 pm

Existing Single Yellow Line  
(No Waiting Mon - Sat  
8 am - 6 pm)

Existing Single Yellow Line to be removed and replaced with 30 minute parking bay

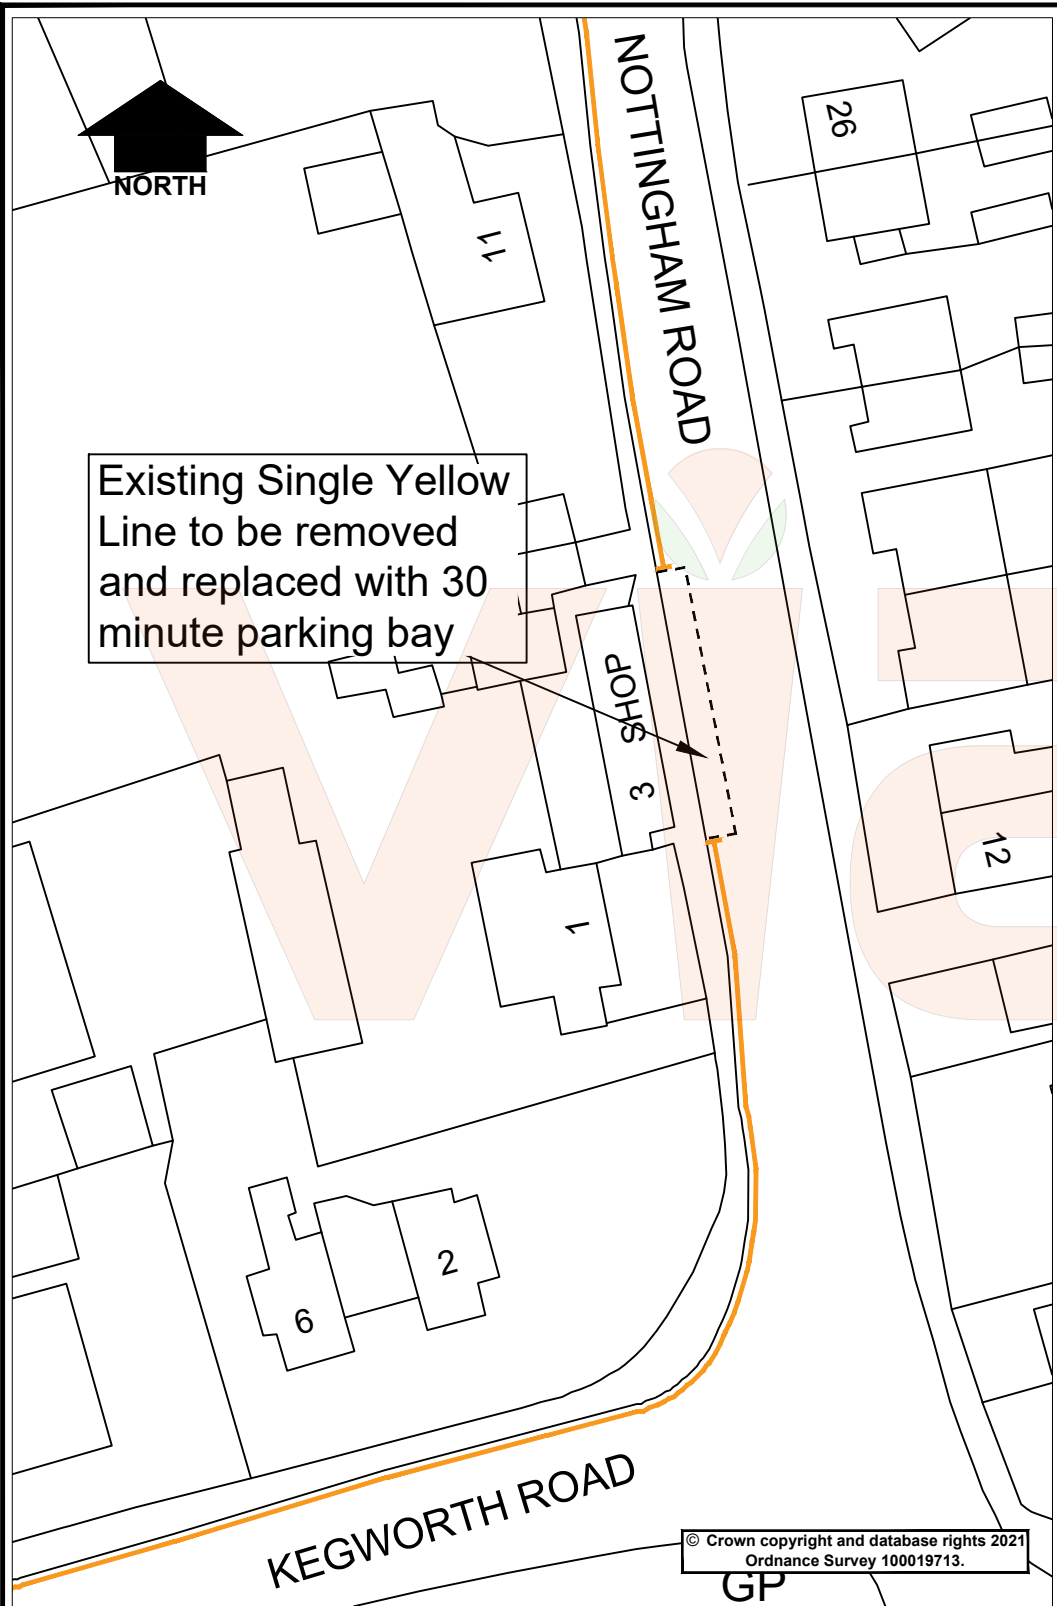

© Crown copyright and database rights 2021  
Ordnance Survey 100019713.

Rev.	Description	Drawn	Ch'kd	Auth	Date
		SLW			Nov '21
		MN			Nov '21
		HRN			

Project		Nottingham Road, Gotham		Drawn	SLW	Date	Nov '21
Status		Advert		Ch'kd	MN	Date	Nov '21
Project No.		TRO 8327		Auth	HRN	Traced	
Drawing Title		Proposed 30 minute parking bay - Advert plan		Scale		1:500 @A4	
Drawing No.		H/SLW/3860/01		Rev.		0	

**via** in partnership with  
 **Nottinghamshire County Council**  
[www.viaem.co.uk](http://www.viaem.co.uk) Tel 0115 804 2100  
 Bilsthorpe Depot, Bilsthorpe Business Park, Bilsthorpe,  
 Nottinghamshire, NG22 8ST

Nov 09, 2021 - 11:13am \\uncadmm.ad.net\scg.gov.uk\ncad\at\Highways\One Programme\2021-22\TP-2159-383 Nottingham Rd (outside Spar) Gotham\B Design Phase\B03 Drawings\CAD\TP-2159-383 Nottingham Rd (outside Spar) Gotham - Parking bay.dwg