



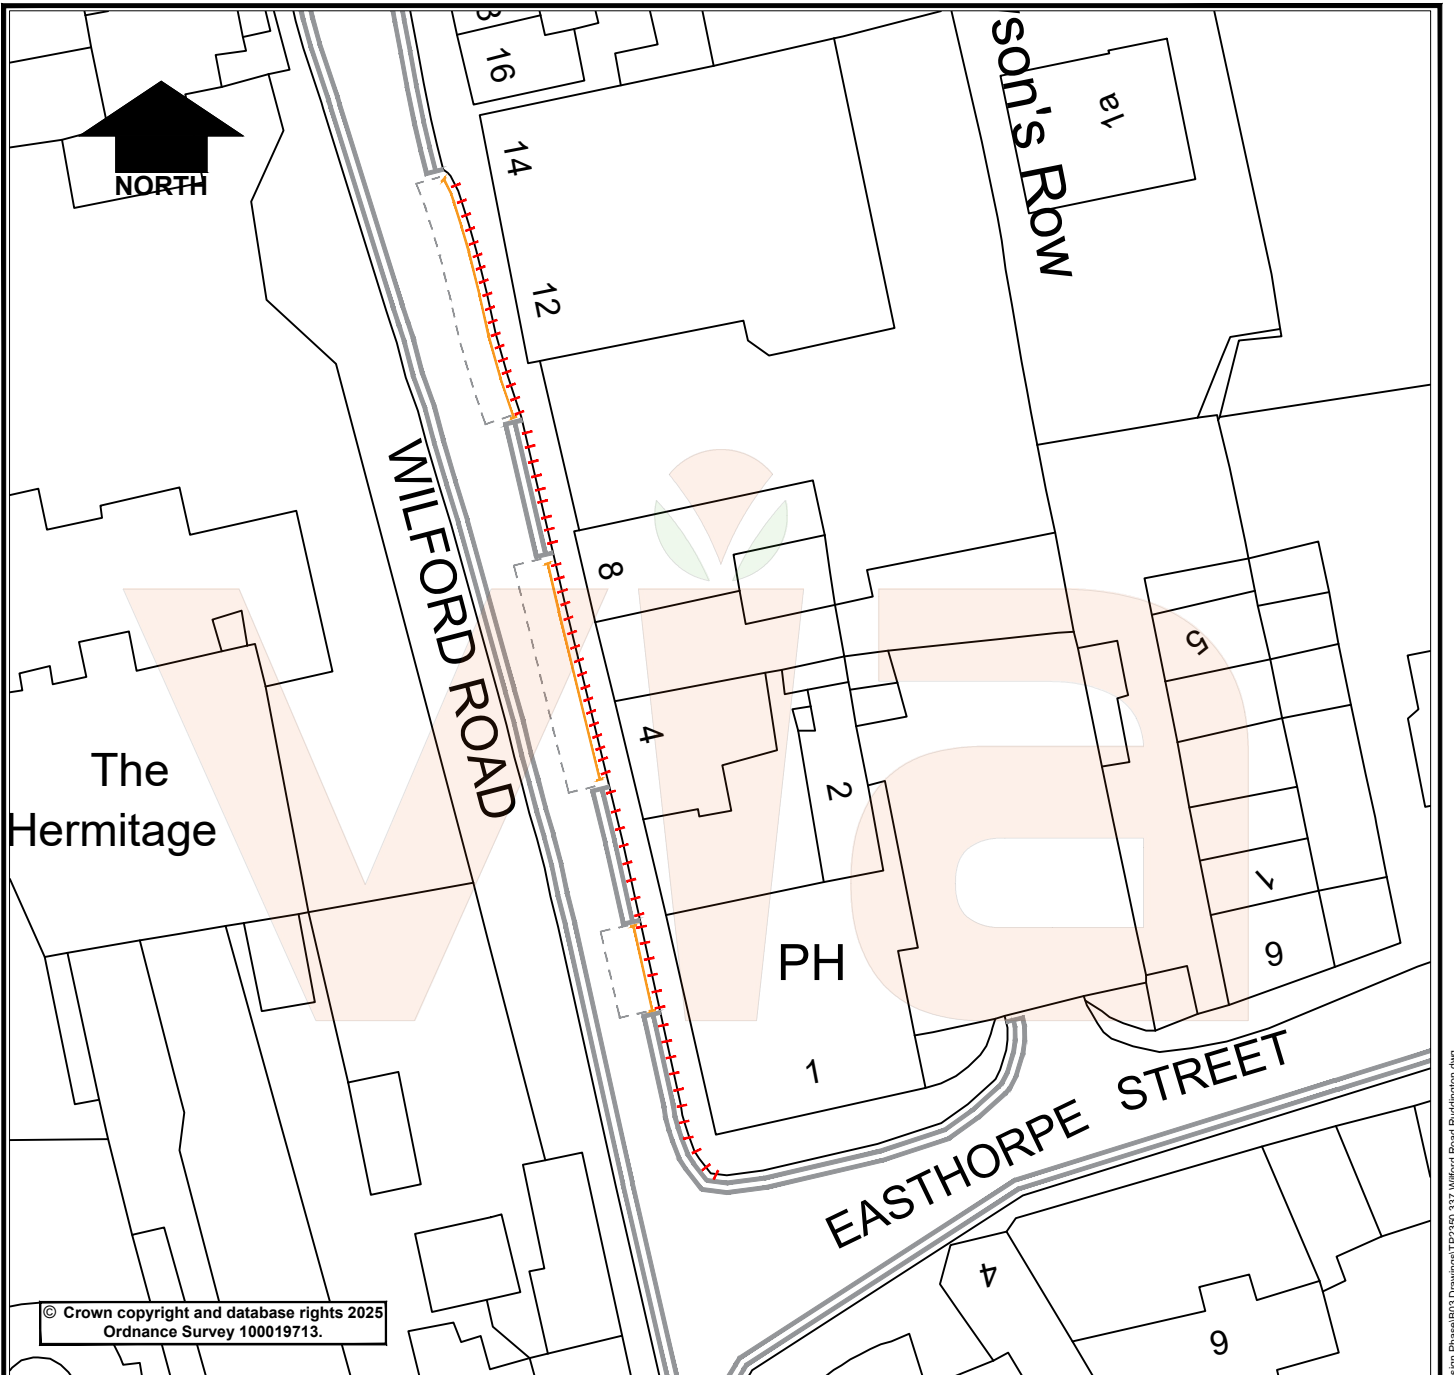

© Crown copyright and database rights 2025
Ordnance Survey 100019713.

KEY

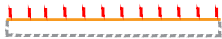

Proposed No Waiting and No Loading Restrictions
Sat 7am - 1pm
**(To be in operation on the first Saturday each month
Market day only)**



Proposed No Loading
Sat 7am - 1pm
**(To be in operation on the first Saturday each month
Market day only)**



in partnership with



**Nottinghamshire
County Council**

www.viaem.co.uk Tel 0115 804 2100
Bilthorpe Depot, Bilthorpe Business Park, Bilthorpe,
Nottinghamshire, NG22 8ST

Rev.	Description	Drawn	Ch'kd	Auth	Date
	Project	SLW			Oct 25
		JC			Oct 25
Status	Project No.	Auth	Traced		
Advert	TRO 8370	MN			
Drawing Title	Proposed changes to parking restrictions - Advert Plan			Scale	
				1:500 @A4	
Drawing No.	H/SLW/4412/01			Rev.	A