


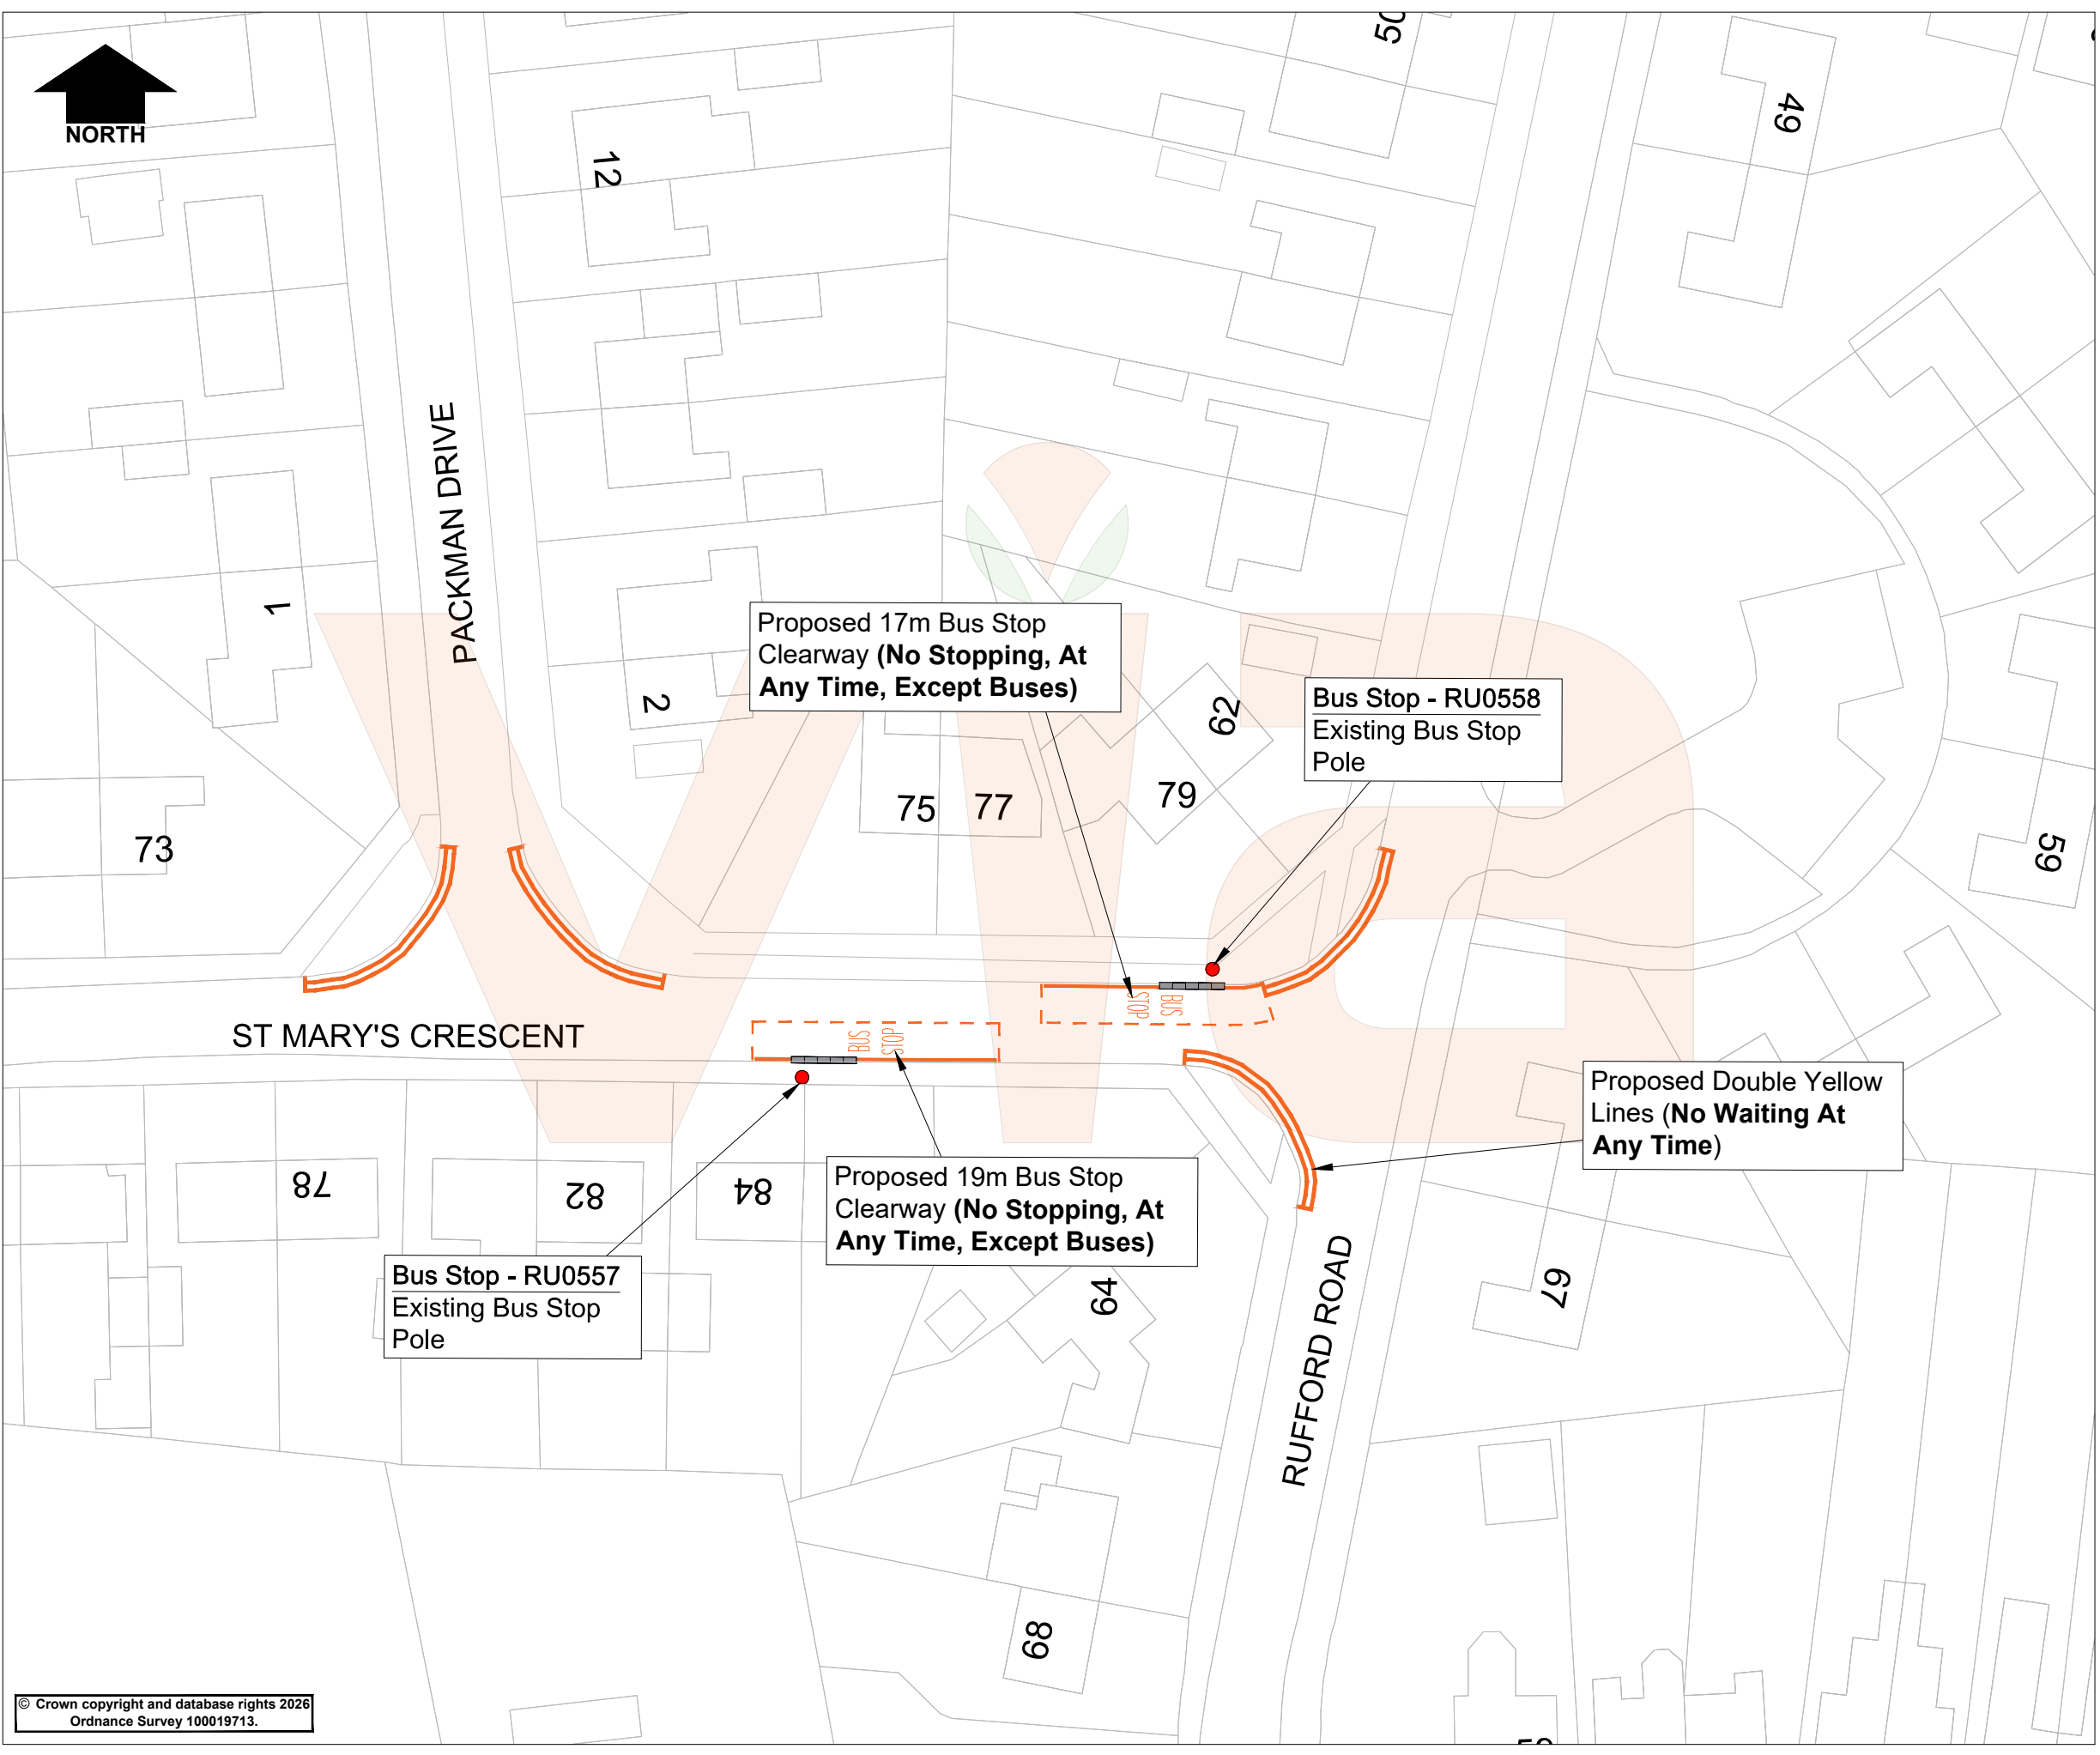

KEY	
	Proposed 19m Bus Stop Clearway (No Stopping, At Any Time, Except Buses)
	Proposed Double Yellow Lines (No Waiting, At Any Time)
	Existing Bus Stop Pole
	Existing Bus Stop Boarding Kerb

Rev.	Description	Drawn	Ch'kd	Auth	Date
Project NNS110 - St Mary's Crescent, Ruddington					
Status STG 2		Project No. TRO 8405			
Drawing Title Proposed Waiting Restrictions & Bus Stop Clearways					
Scale NTS	Drawn TS		Date OCT' 25		
	Ch'kd MW		Date OCT' 25		
	Auth MN		Traced		
Drawing No. H/TS/5062/01				Rev. 0	

 in partnership with  **Nottinghamshire County Council**

www.viaem.co.uk Tel 0115 804 2100
Bilthorpe Depot, Bilthorpe Business Park, Bilthorpe, Nottinghamshire, NG22 8ST

© Crown copyright and database rights 2026
Ordnance Survey 100019713.