


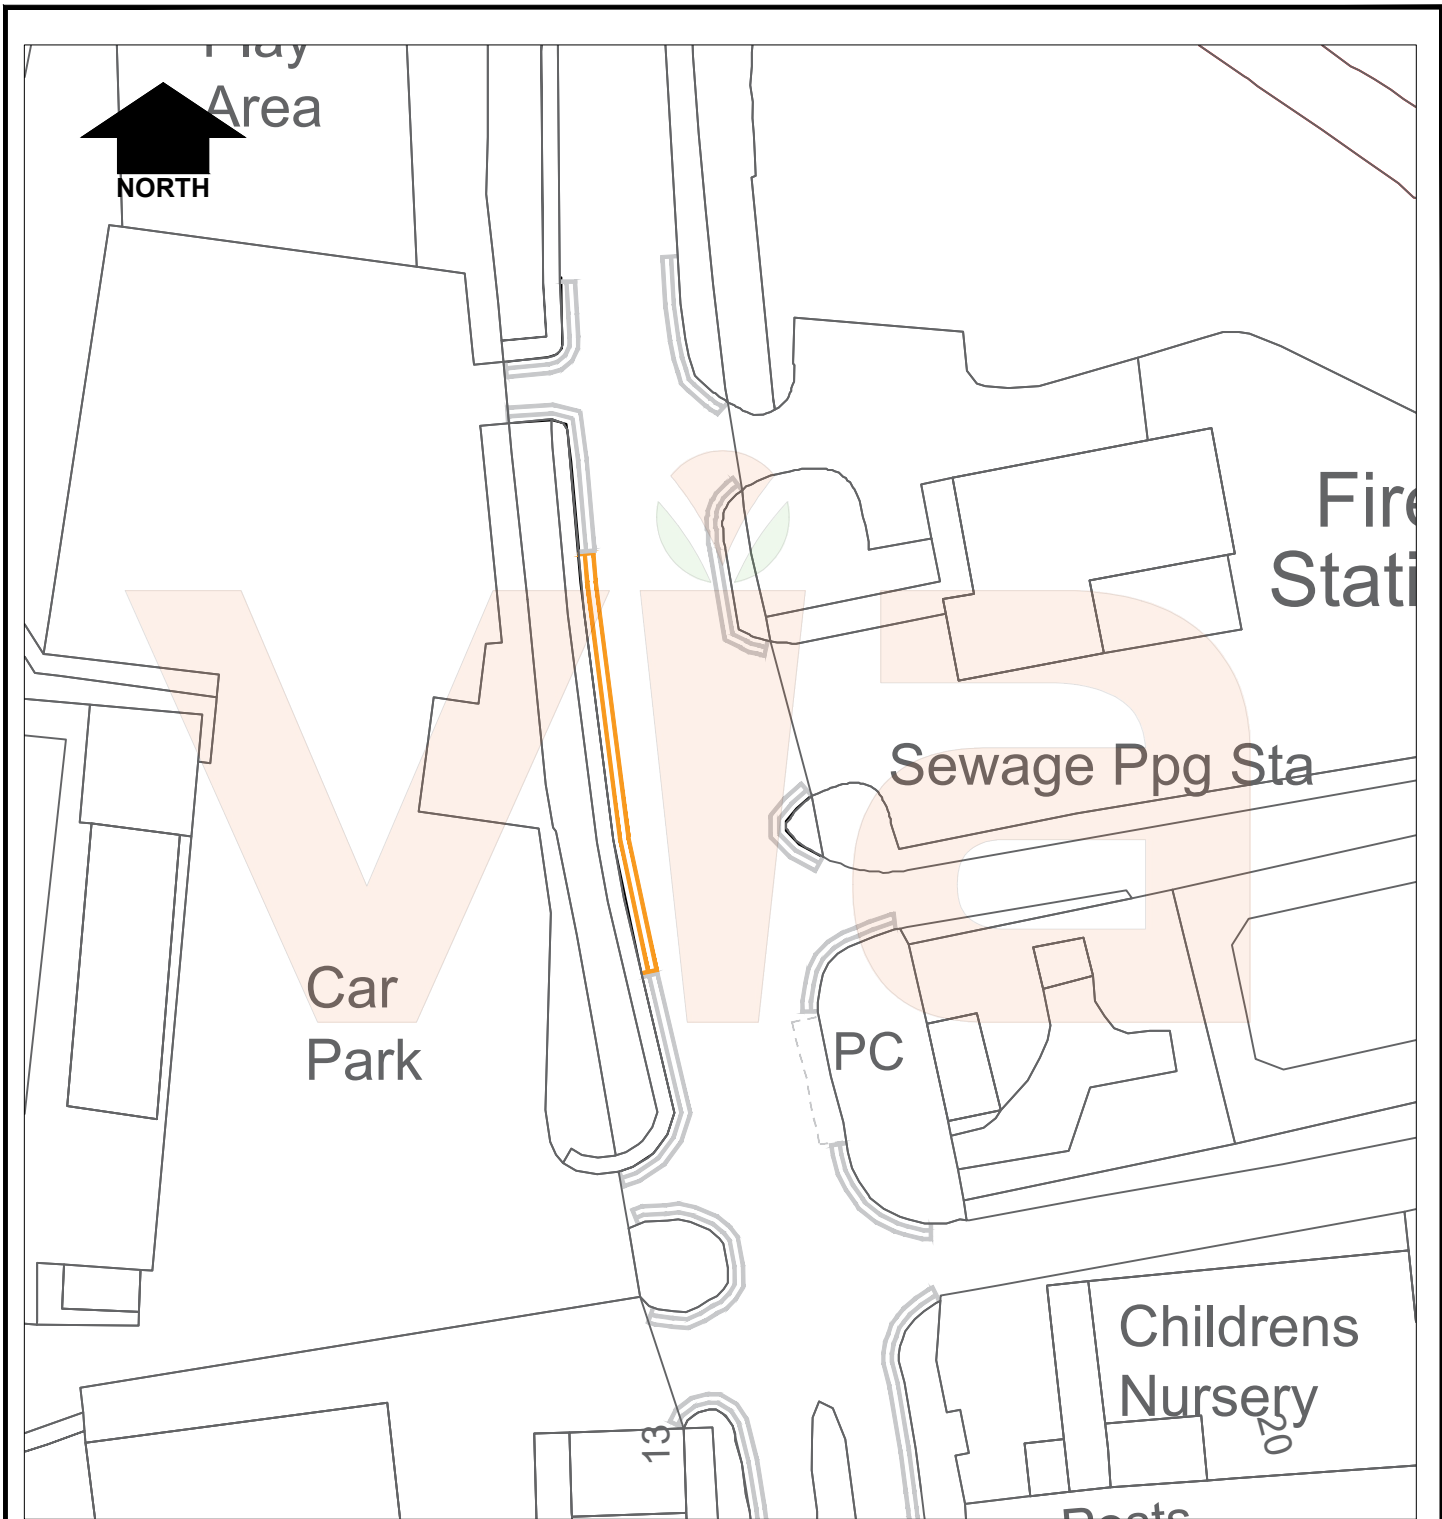

KEY

 Proposed Double Yellow Lines
(No Waiting At Any Time)

 Existing Double Yellow Lines
(No Waiting At Any Time)

 Existing Parking Bay All Vehicles
30 minutes No Return within 30 minutes
Mon - Sat 9am - 5pm

© Crown copyright and database rights 2025
Ordnance Survey 100019713.

Rev.	Description	Drawn	Ch'kd	Auth	Date
------	-------------	-------	-------	------	------

Project	Project No.	Drawn	Ch'kd	Auth	Date
---------	-------------	-------	-------	------	------

Gotham Road, East Leake

Status	Project No.	Auth	Traced
--------	-------------	------	--------

Advert	TRO 8410	MN	
--------	----------	----	--

Drawing Title	Scale
---------------	-------

Proposed Double Yellow Lines -
Advert Plan

NTS

Drawing No.	Rev.
-------------	------

H/JW/5230/01

0



in partnership with



**Nottinghamshire
County Council**

www.viaem.co.uk Tel 0115 804 2100
Bilthorpe Depot, Bilthorpe Business Park, Bilthorpe,
Nottinghamshire, NG22 8ST