


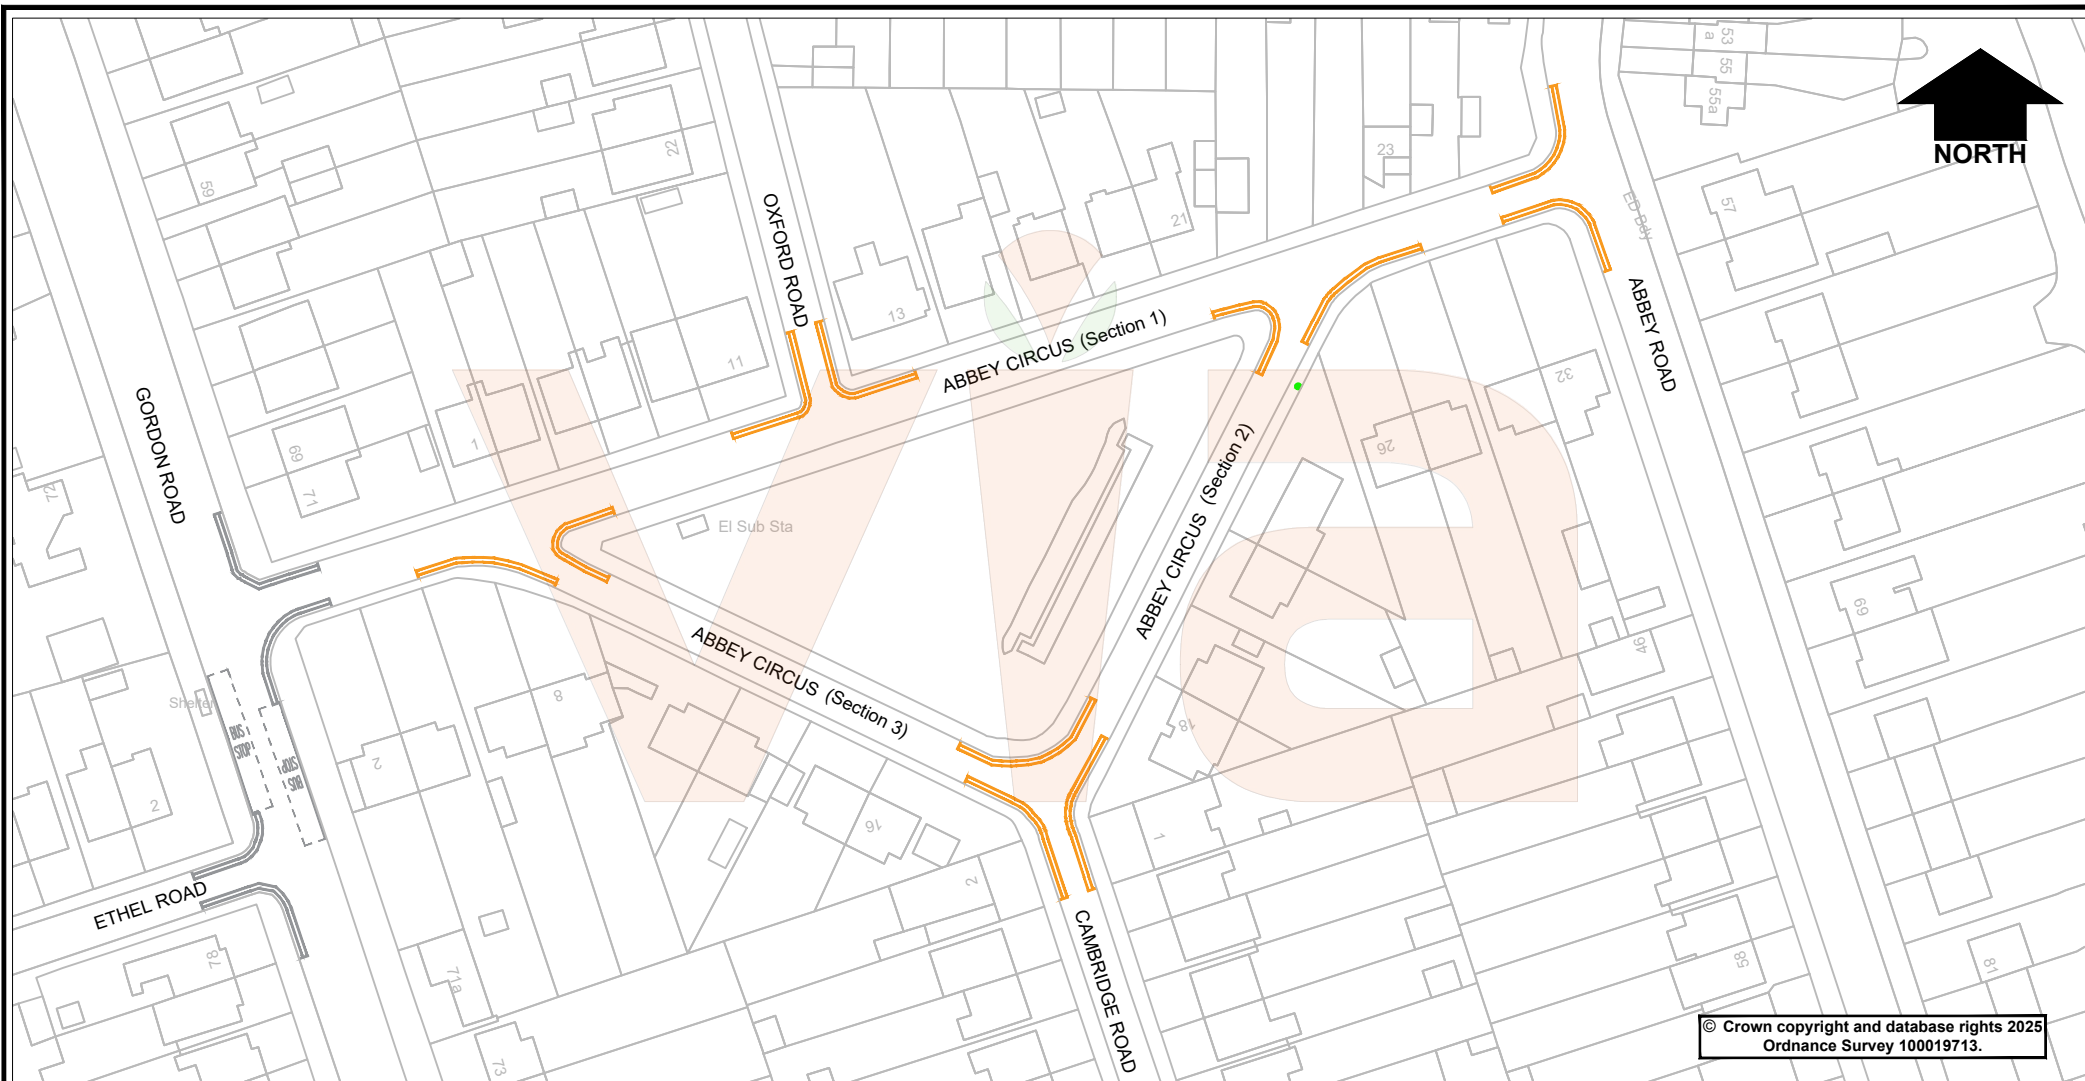

© Crown copyright and database rights 2025
Ordnance Survey 100019713.

KEY



Proposed Double Yellow Lines
(No Waiting At Any Time)



Existing Double Yellow Lines
(No Waiting At Any Time)



Existing Bus Stop Clearway
(No stopping except bus at any time)



in partnership with



**Nottinghamshire
County Council**

www.viam.co.uk Tel 0115 804 2100

Bilthorpe Depot, Bilthorpe Business Park, Bilthorpe,
Nottinghamshire, NG22 8ST

Project

Abbey Circus, West Bridgford

Status
Advert

Project No.

TRO 8412

Drawing Title

Proposed Double Yellow Lines - Advert plan

Drawing No.

H/SLW/5146/01

Rev.	Description	Drawn	Ch'kd	Auth	Date
		SLW			Nov 25
		JDC			Nov 25
		MN			
		A			Scale 1:1000 @A4