


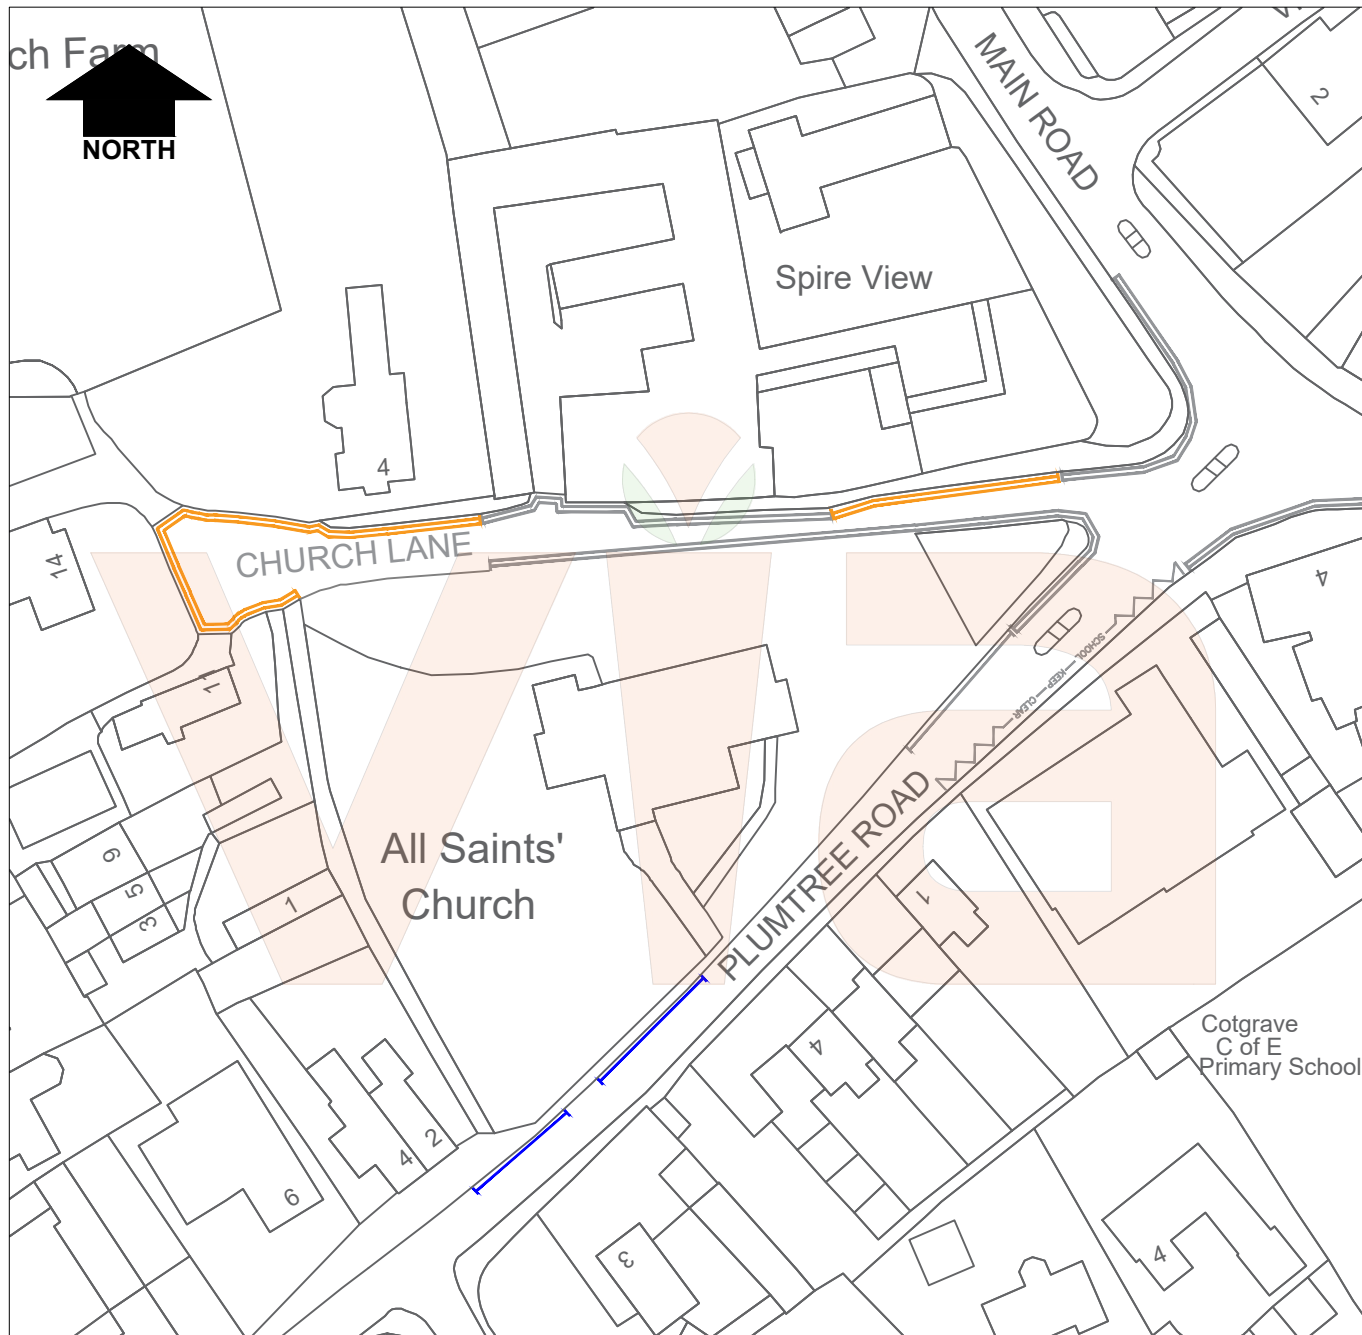

KEY



Proposed Double Yellow Lines (No Waiting At Any Time)



Existing Double Yellow Lines (No Waiting At Any Time)



Existing Entrance Clearway (School Keep Clear Mon - Fri 8am - 4.30pm)



Existing H-Bar Marking



Proposed H-Bar Marking

© Crown copyright and database rights 2025
Ordnance Survey 100019713.

Rev.	Description	Drawn	Ch'kd	Auth	Date
------	-------------	-------	-------	------	------

Project: Church Lane and Plumtree Road, Cotgrave

Drawn: LF Date: NOV 25

Ch'kd: SW Date: NOV 25

Status: Advert Project No.: TRO 8416

Auth: MN Traced:

Drawing Title: Proposed Double Yellow Lines and H-Bars - Advert Plan

Scale: NTS

Drawing No.: H/LF/5211/01

Rev.: 0



in partnership with



**Nottinghamshire
County Council**

www.viaem.co.uk Tel 0115 804 2100
Bilthorpe Depot, Bilthorpe Business Park, Bilthorpe,
Nottinghamshire, NG22 8ST