


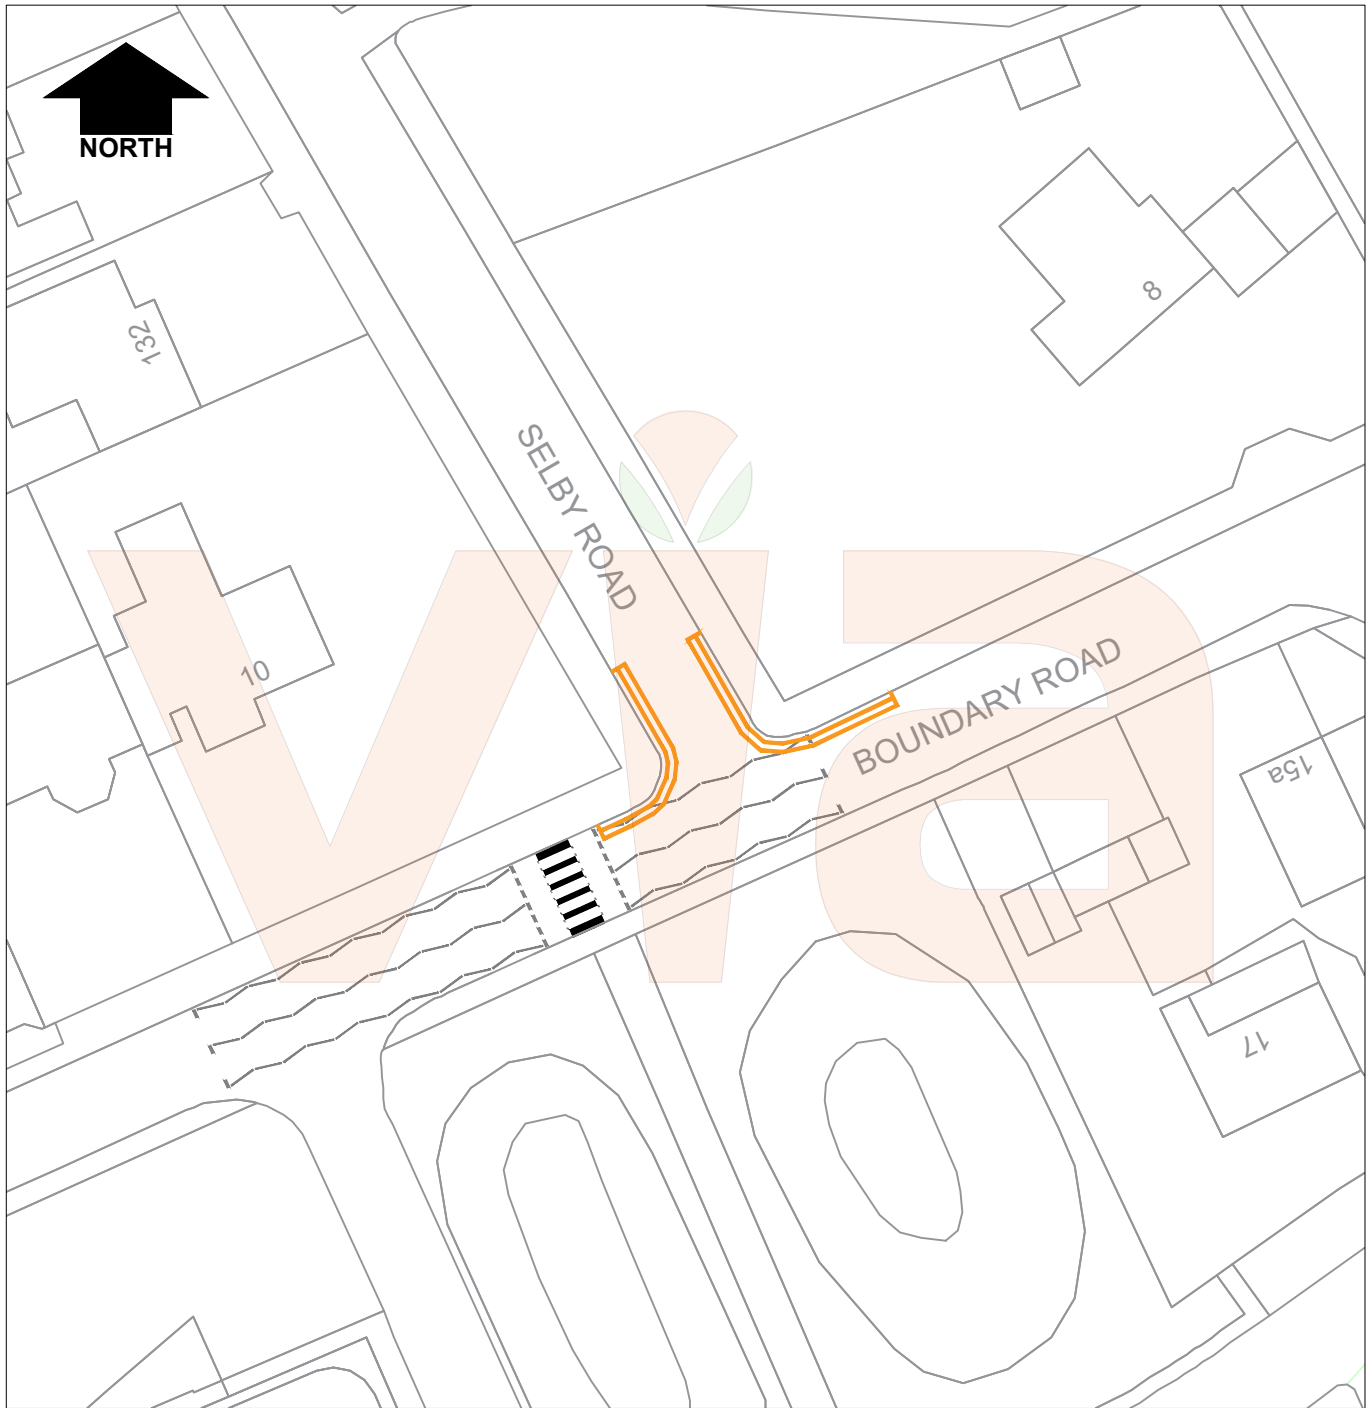

KEY



Proposed Double Yellow Lines (No Waiting At Any Time)



Existing Zebra Crossing

© Crown copyright and database rights 2025
Ordnance Survey 100019713.

Rev.	Description	Drawn	Ch'kd	Auth	Date
------	-------------	-------	-------	------	------

Project		Drawn	Date		
Boundary Road and Selby Road, West Bridgford		LF	SEP 25		
		CLW	SEP 25		

Status	Project No.	Auth	Traced
Advert	TRO 8419	MN	

Drawing Title			Scale
Proposed Double Yellow Lines - Advert Plan			NTS

Drawing No.	Rev.
H/LF/5214/01	0



in partnership with



www.viaem.co.uk Tel 0115 804 2100
Bilthorpe Depot, Bilthorpe Business Park, Bilthorpe,
Nottinghamshire, NG22 8ST