


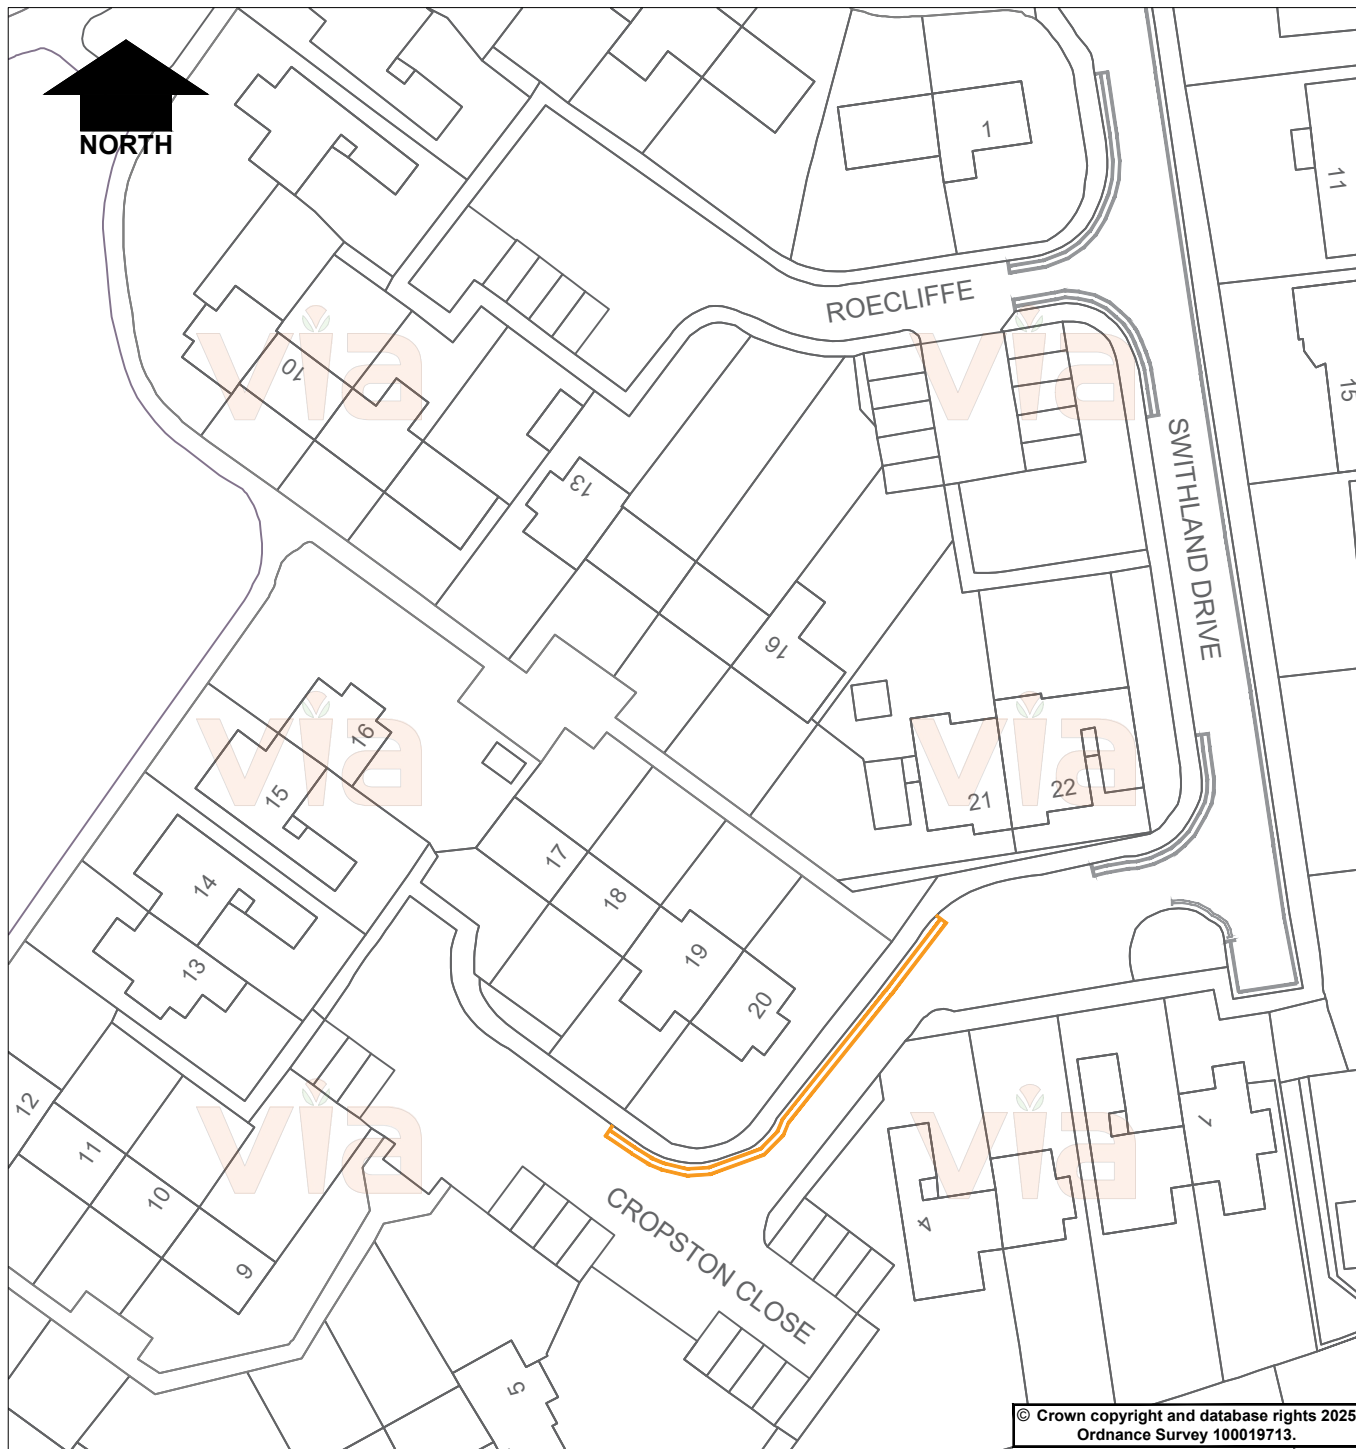

KEY



Proposed Double Yellow Lines
(No Waiting At Any Time)



Existing Double Yellow Lines
(No Waiting At Any Time)



Existing Single Yellow Lines
(Mon-Fri 8am-9.30am
and 3pm-4.30pm)



in partnership with



**Nottinghamshire
County Council**

www.viaem.co.uk Tel 0115 804 2100
Bilthorpe Depot, Bilthorpe Business Park, Bilthorpe,
Nottinghamshire, NG22 8ST

Project		Drawn	Date
Cropston Close, West Bridgford		CLW	OCT 25
		SLW	OCT 25
Status	Project No.	Auth	Traced
Advert	TRO 8422		MN
Drawing Title			Scale
Proposed Double Yellow Lines - Advert Plan			NTS
Drawing No.			Rev.
HS/CLW/5255/01			0