

KEY




Proposed 40mph speed limit



Existing 30mph speed limit



Existing National Speed Limit (60mph)

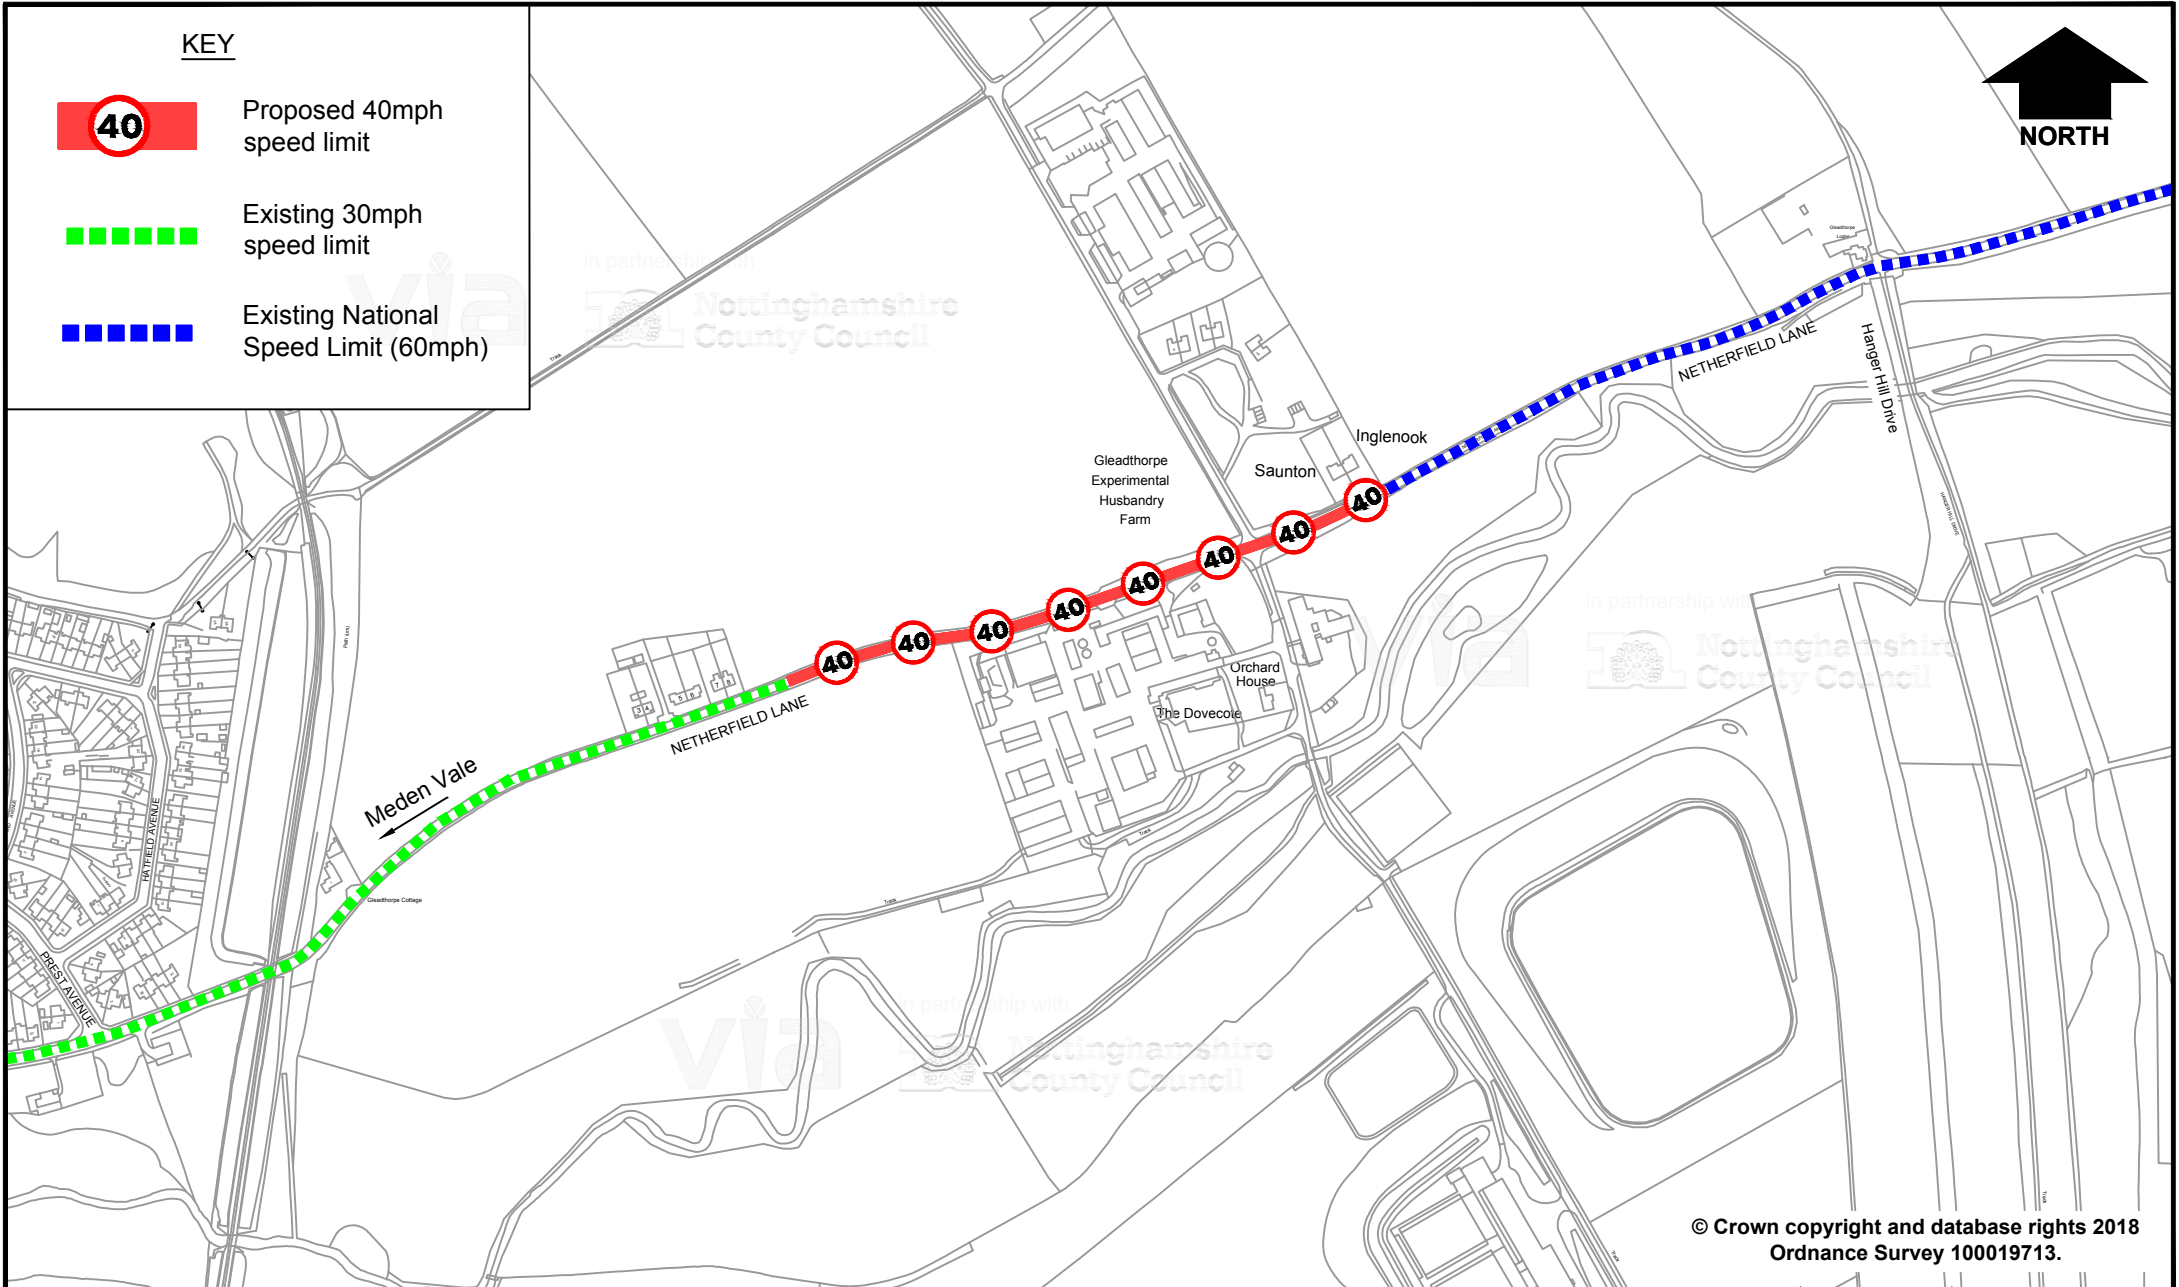

© Crown copyright and database rights 2018
Ordnance Survey 100019713.



in partnership with



**Nottinghamshire
County Council**

www.viaem.co.uk Tel 0115 8042100

Bilsthorpe Depot, Bilsthorpe Business Park, Bilsthorpe,
Nottinghamshire NG22 8ST

Project		Netherfield Lane Meden Vale		Drawn	Date
Status		Project No.		JMR	Jun '18
Advert		HW 20164		HN	Jun '18
Title		Proposed 40mph Speed Limit Order		Auth	Traced
Drawing No.		H/JMR/2771/01		Rev	Scale
					1:5000