


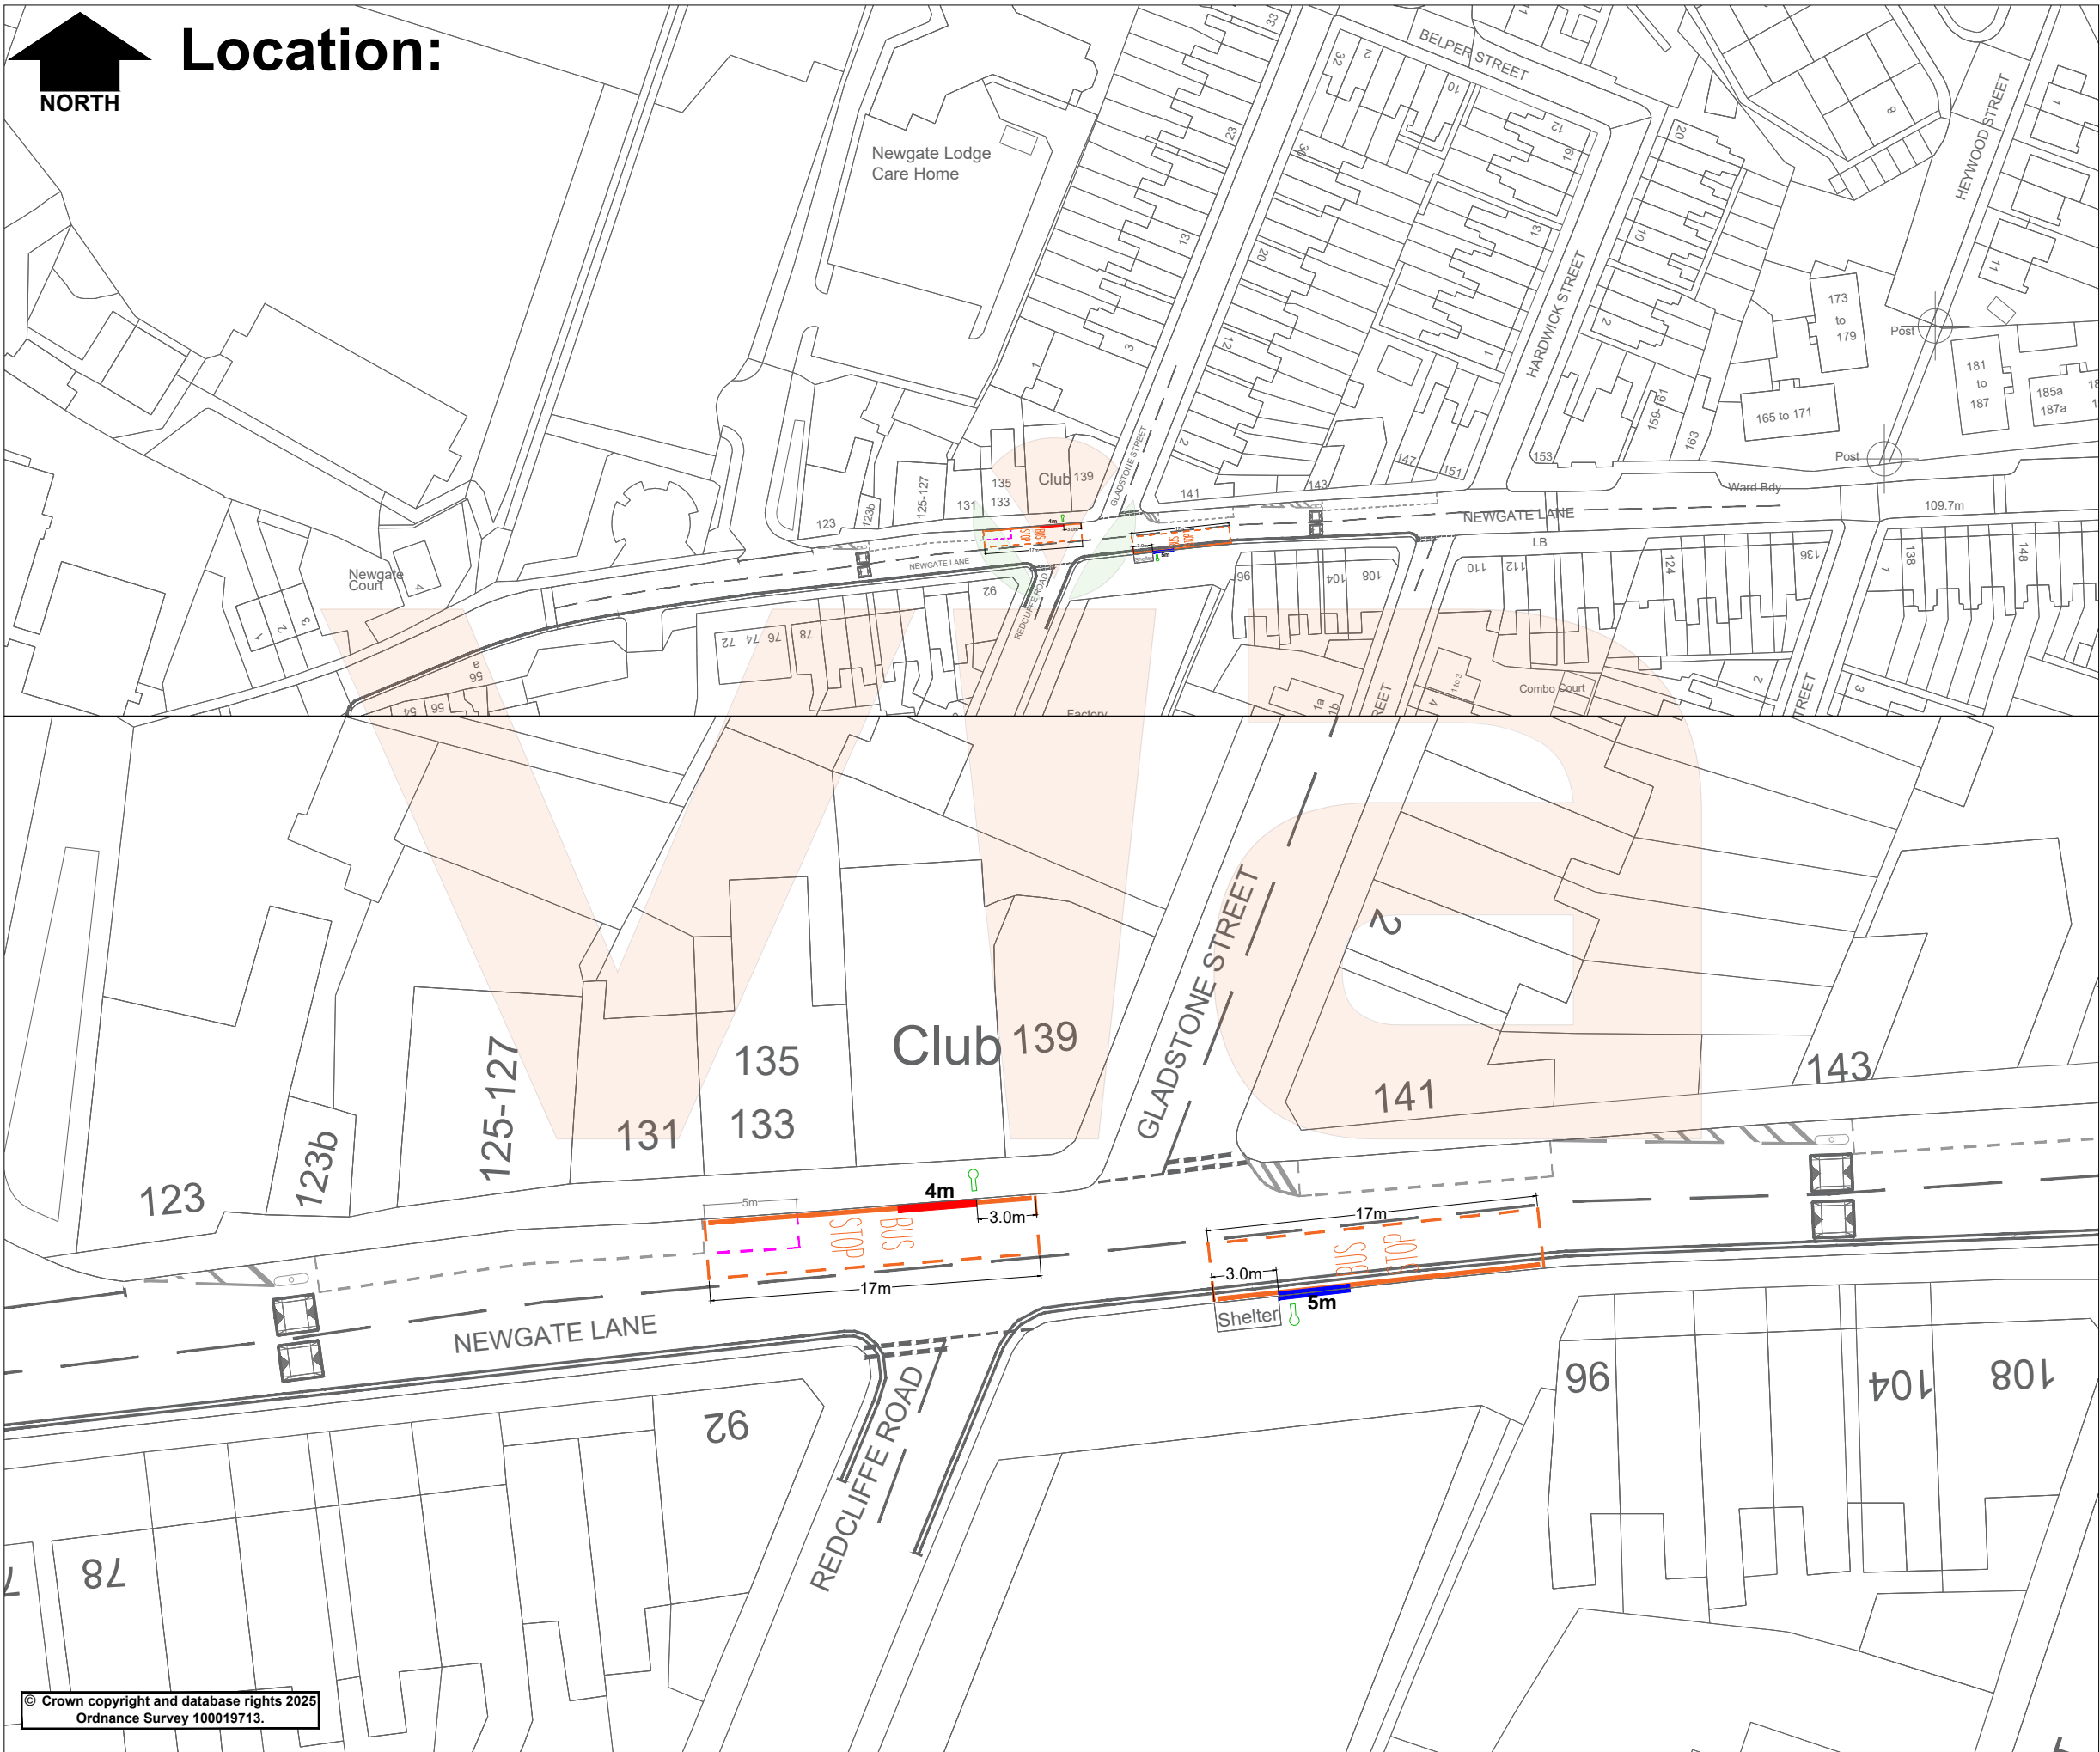


Location:



KEY

- Existing Bus Stop Poles.
- Existing Raised Boarding Kerbs.
- Install Raised Boarding Kerbs.
- Parking bay length to be removed.
- Existing Road Markings.
- Install Bus Stop Clearway (No Stopping At Any Time)

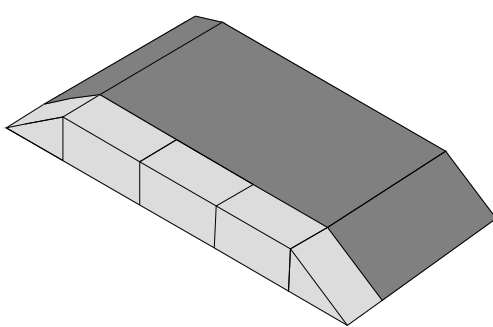

Rev.	Description	Drawn	Ch'kd	Auth	Date
Project Newgate Lane, Mansfield					
Status Works	Project No. TRO 2274				
Drawing Title Changes to Parking Restrictions					
Scale NTS	Drawn	JC		Date	Jan '25
	Ch'kd	MW		Date	Jan '25
	Auth	MN		Traced	
Drawing No. H/JC/4668/02				Rev.	0



in partnership with  
**Nottinghamshire County Council**  
www.viaem.co.uk Tel 0115 804 2100  
Bilthorpe Depot, Bilthorpe Business Park, Bilthorpe, Nottinghamshire, NG22 8ST

© Crown copyright and database rights 2025  
Ordnance Survey 100019713.