


KEY

Proposed 40 MPH Speed Limit.
(Existing National Speed Limit)

Existing 30 MPH Speed Limit.

Existing 40 MPH Speed Limit.

Existing National Speed Limit.

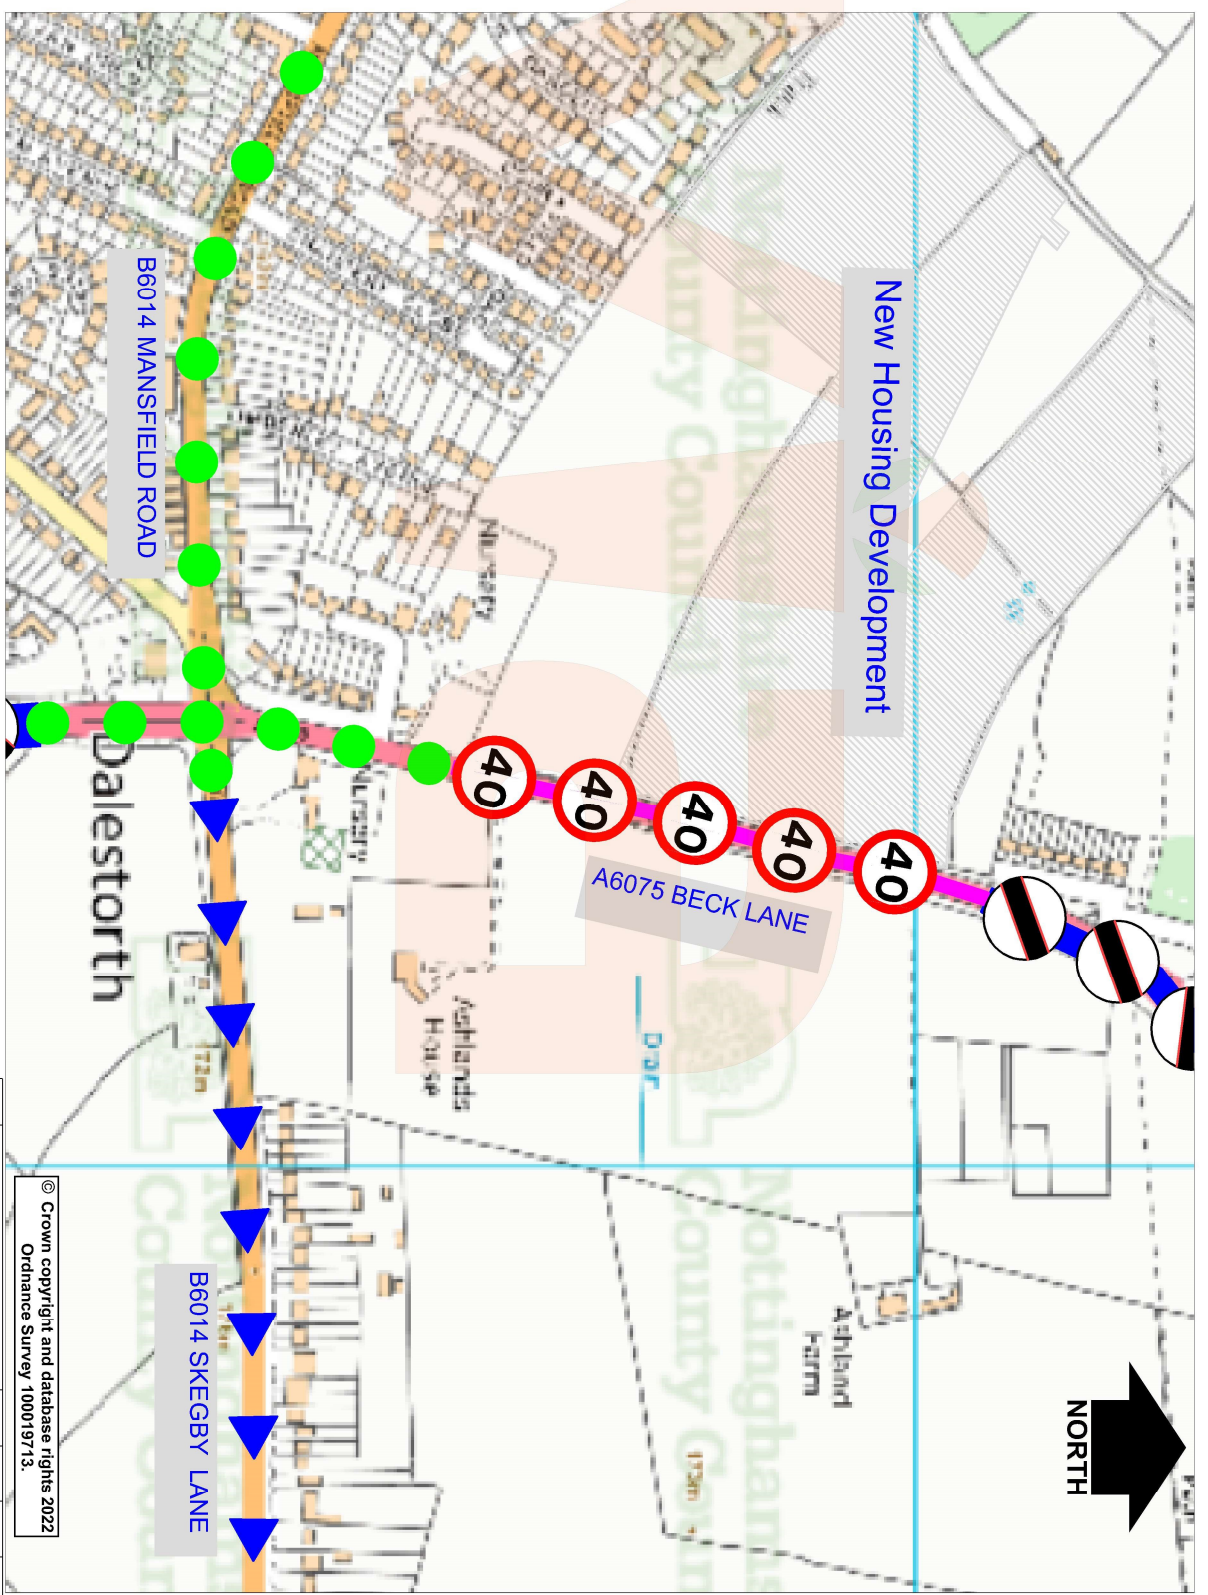

© Crown copyright and database rights 2022
Ordnance Survey 100019713.

Project

Beck Lane, Sutton in Ashfield

Rev.

Description

Drawn

Date

MN Jan 2022

Scheme

Advert

Project No.

TRO 4278

Drawn

JB Jan 2022

Drawing Title

Proposed 40 mph Speed Limit- Advert

Auth

HRN

Drawing No.

H/MN/3901/01

Rev.

0 NTS



in partnership with
Nottinghamshire County Council

www.viaem.co.uk Tel 0115 804 2100
Bilshorpe Depot, Bilshorpe Business Park, Bilshorpe,
Nottinghamshire, NG22 8ST