

KEY

Proposed No Waiting
Mon-Fri 8am - 4:30pm (Single
Yellow Line)



Proposed Bus Stop Clearway



Existing School Keep Clear



Proposed Existing No Waiting
Mon - Fri, 8am - 4.30pm
(single yellow line) to be
extended




Existing School Keep
Clear Markings

Proposed Bus Stop Clearway
and sign (15m)



Relocate advisory
disabled bay marking
5m

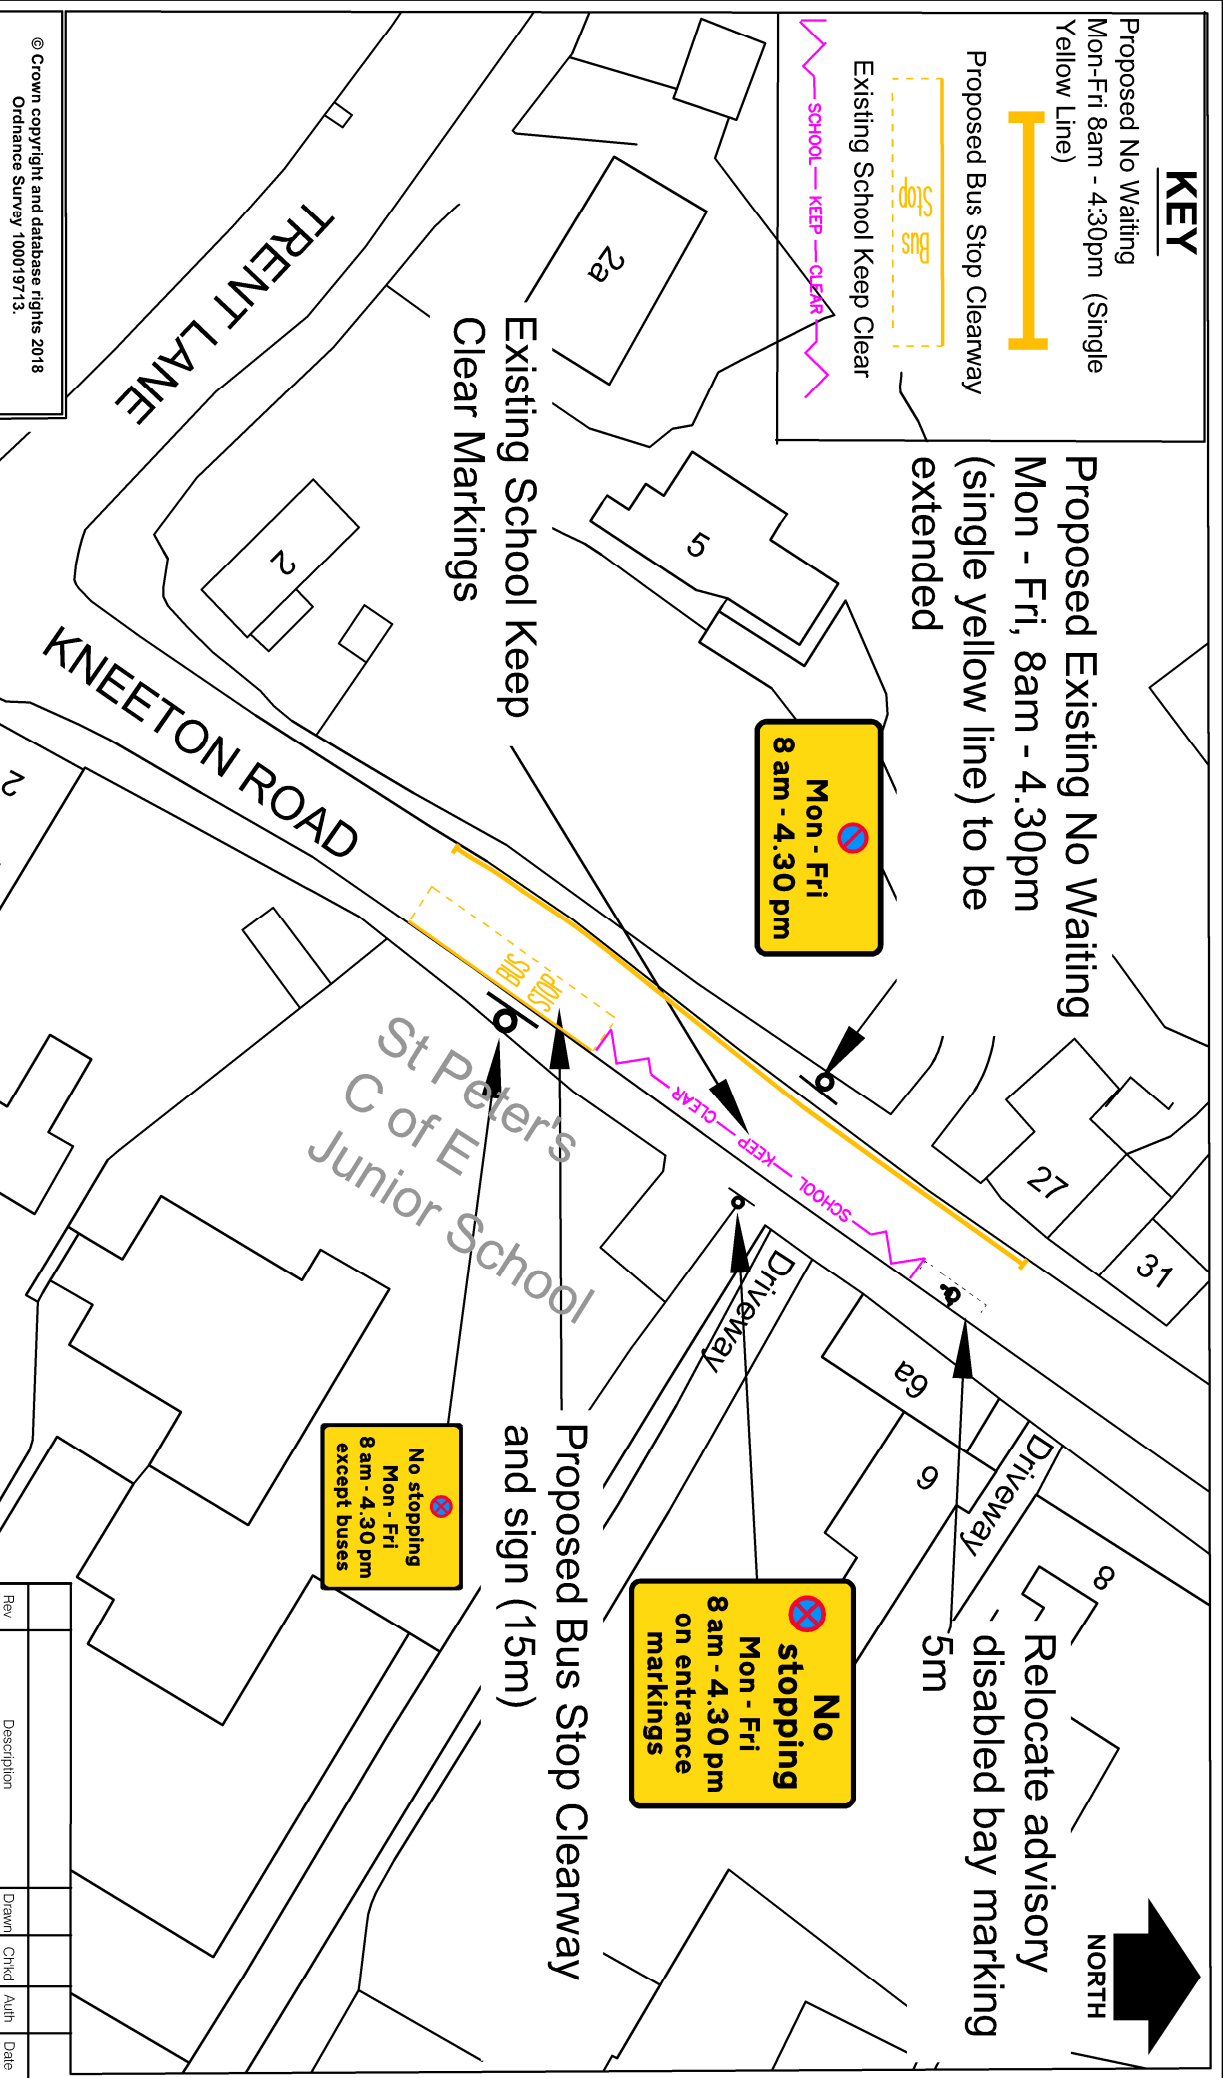

© Crown copyright and database rights 2018
Ordnance Survey 100019713.

in partnership with

www.viam.co.uk Tel 0115 804 2100
Bilshorpe Depot, Bilshorpe Business Park, Bilshorpe,
Nottinghamshire NG22 8ST

Project	Kneeton Road, East Bridgford	
Status	Proposal	Project No. HW 10587 TRO 8267
Title	Bus Stop Clearway St Peters School	
Drawing No.	H/LS/2542/03	
Rev	Description	Drawn
Rev	LS	HN
Rev	Auth	Date
Rev	Auth	Date
Scale	1:500	