




In partnership with

www.viam.com
Bilston Depot, Bilston Business Park, Bilston,
Nottinghamshire NG22 8ST

© Via East Midlands Limited Registered in England no.09932366

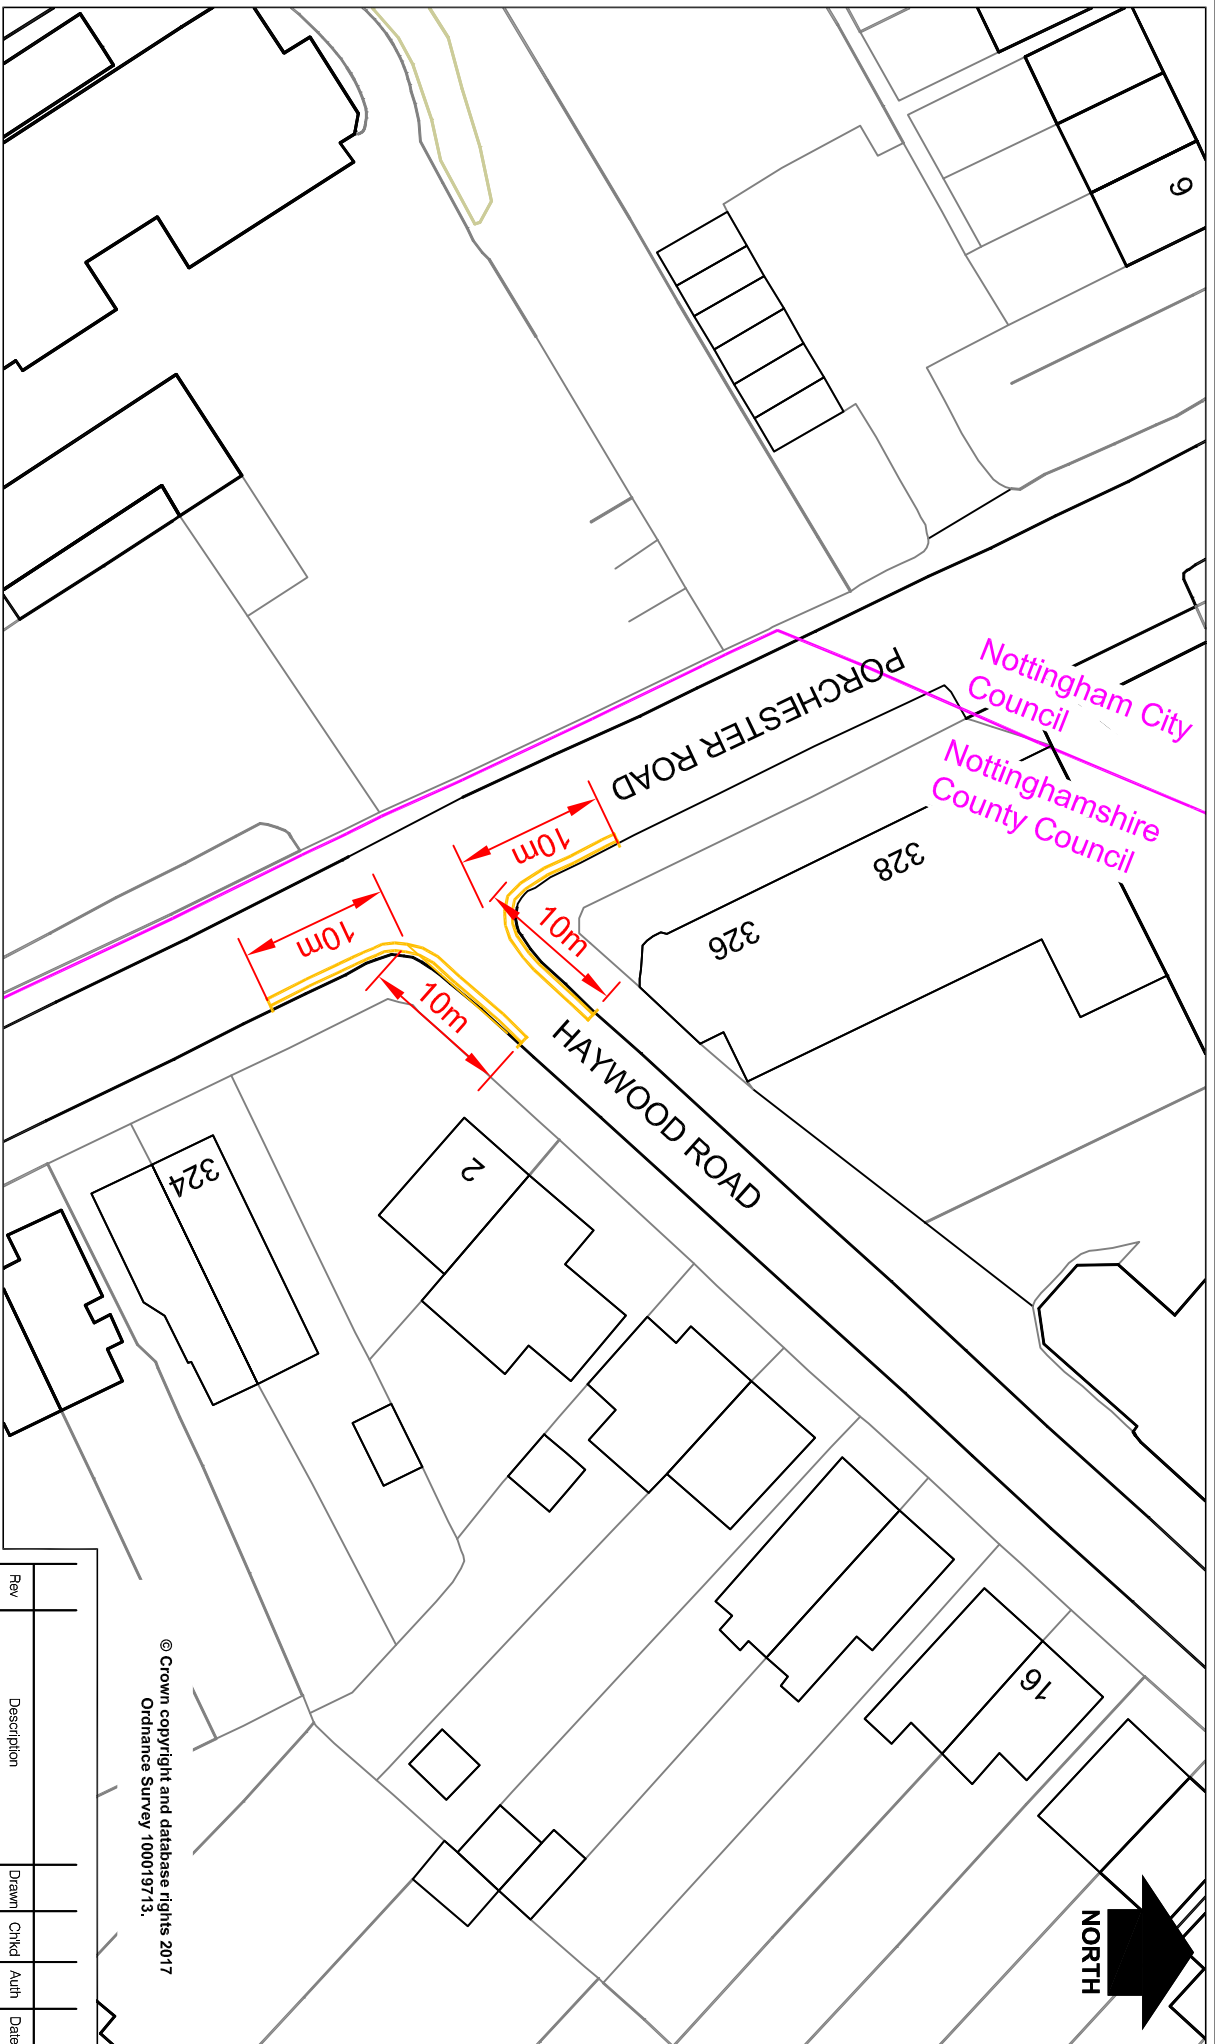

© Crown copyright and database rights 2017
Ordnance Survey 100019713.

Rev	Description	Drawn	Date	Drawn	Chkd	Auth	Date
		J.A.B.	Aug. 17				

Project: Mapperley Area Parking Restrictions
 Project No.: HW10338
 Haywood Rd/Porchester Rd Junction

Title: Proposed Double Yellow Lines
 Plan

Drawing No.: H/JAB/2517/04

Rev	Auth	Traced	Scale
			1:500