


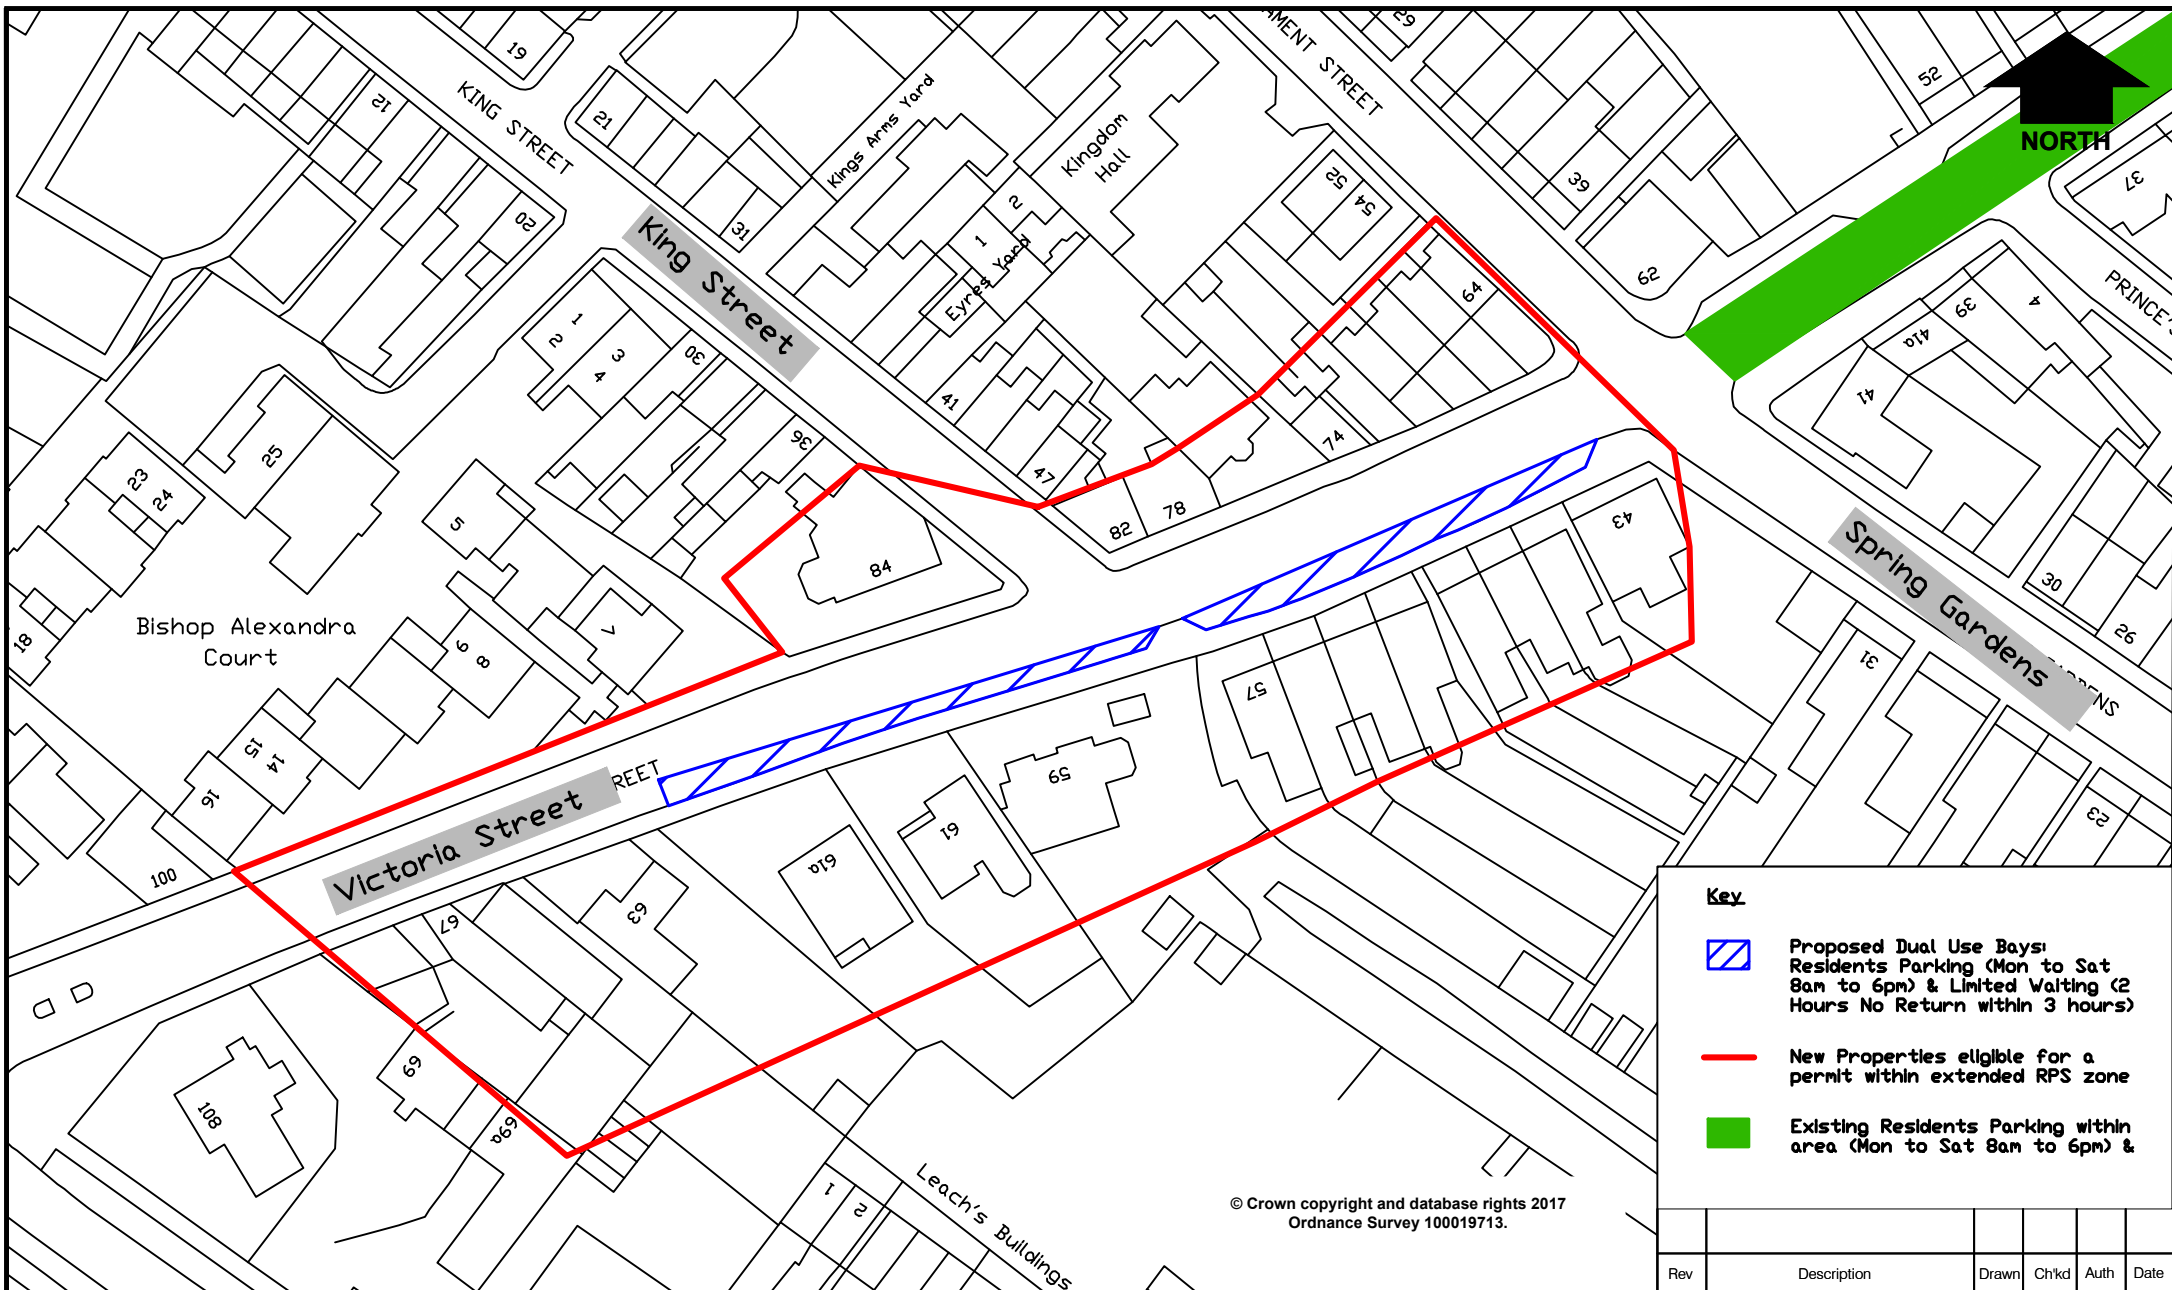

in partnership with



**Nottinghamshire  
County Council**

[www.viam.co.uk](http://www.viam.co.uk) Tel 01623 873873

Bilthorpe Depot, Bilthorpe Business  
Park, Bilthorpe,  
Nottinghamshire NG22 8ST

Project

**Victoria Street RPS Scheme**

Status

Project No.

**HW10273**

Title

**Proposed Parking Locations**

Drawing No.

**HW/JE/10273/1**

**Key**



Proposed Dual Use Bays:  
Residents Parking (Mon to Sat  
8am to 6pm) & Limited Waiting (2  
Hours No Return within 3 hours)




New Properties eligible for a  
permit within extended RPS zone



Existing Residents Parking within  
area (Mon to Sat 8am to 6pm) &

| Rev | Description | Drawn | Chkd | Auth | Date   |
|-----|-------------|-------|------|------|--------|
|     |             | JE    |      |      | 05/09  |
|     |             | Chkd  |      |      | Date   |
|     |             | Auth  |      |      | Traced |
|     |             | Rev   |      |      | Scale  |
|     |             |       |      |      | N.T.S  |

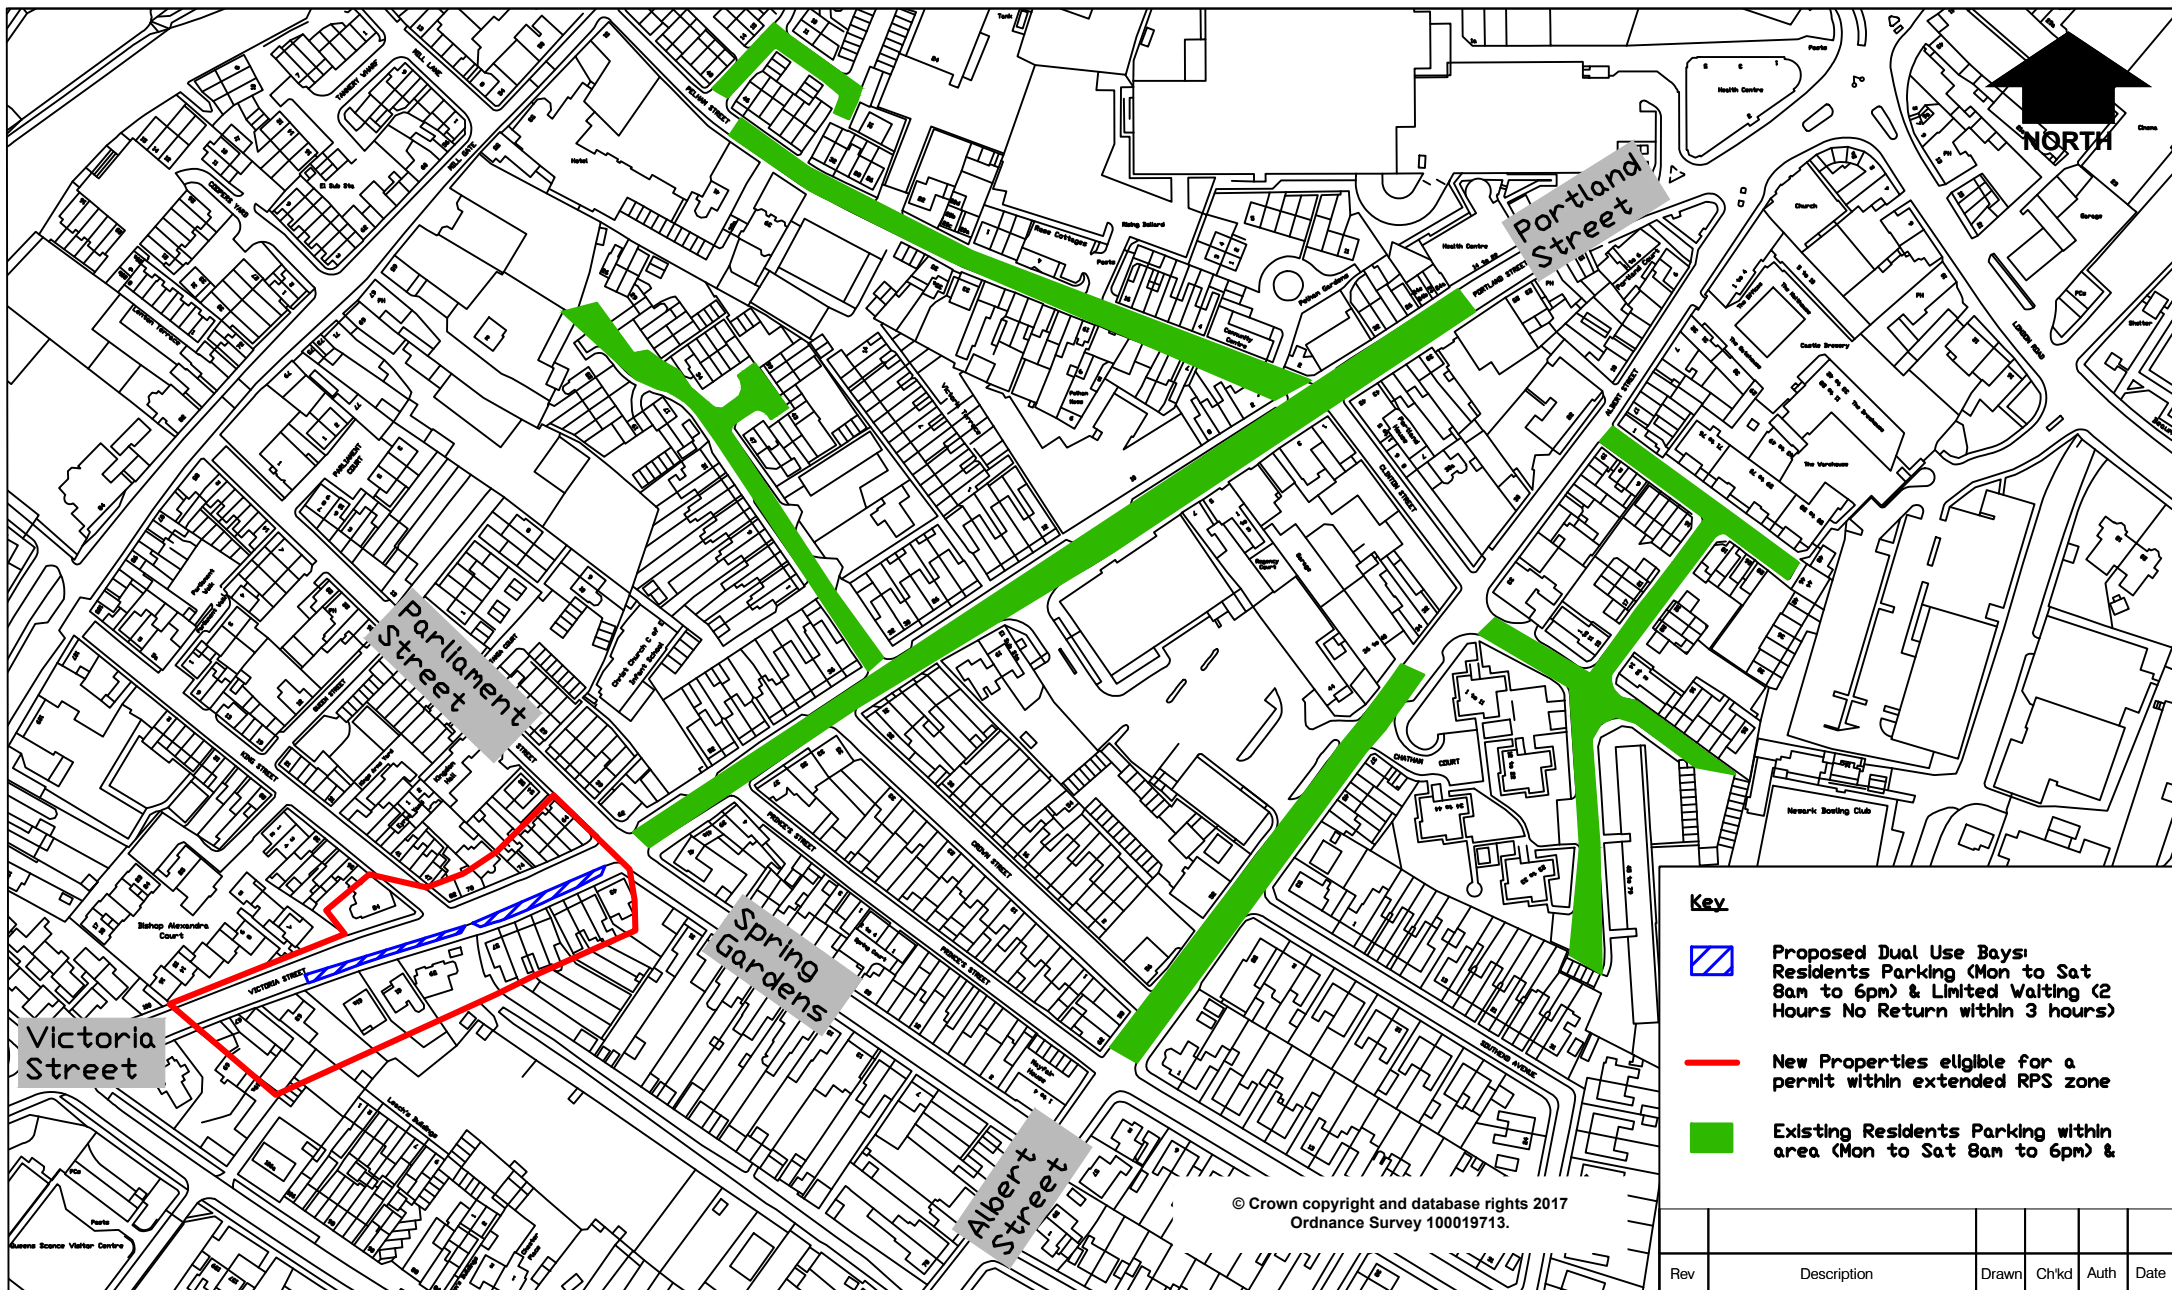

#### Key



Proposed Dual Use Bays  
Residents Parking (Mon to Sat  
8am to 6pm) & Limited Waiting (2  
Hours No Return within 3 hours)



New Properties eligible for a  
permit within extended RPS zone



Existing Residents Parking within  
area (Mon to Sat 8am to 6pm) &

Project

Victoria Street RPS Scheme

Status

Project No.

HW10273

Title

Existing RPS Scheme Overview

Drawing No.

HW/JE/10273/2

Description

JE

Drawn

05/09

Chkd

Date

Auth

Traced

Rev

Scale

N.T.S



in partnership with



**Nottinghamshire  
County Council**

[www.viam.co.uk](http://www.viam.co.uk) Tel 01623 873873

Bilthorpe Depot, Bilthorpe Business  
Park, Bilthorpe,  
Nottinghamshire NG22 8ST