


ROAD TRAFFIC REGULATION ACT 1984
PROPOSED PUFFIN CROSSING



Notice is hereby given that it is proposed to install a Toucan Crossing facility on Watnall Road in Hucknall just off the A611 roundabout.

The crossing will incorporate a controlled area shown by zig-zag markings, where parking and loading are prohibited.

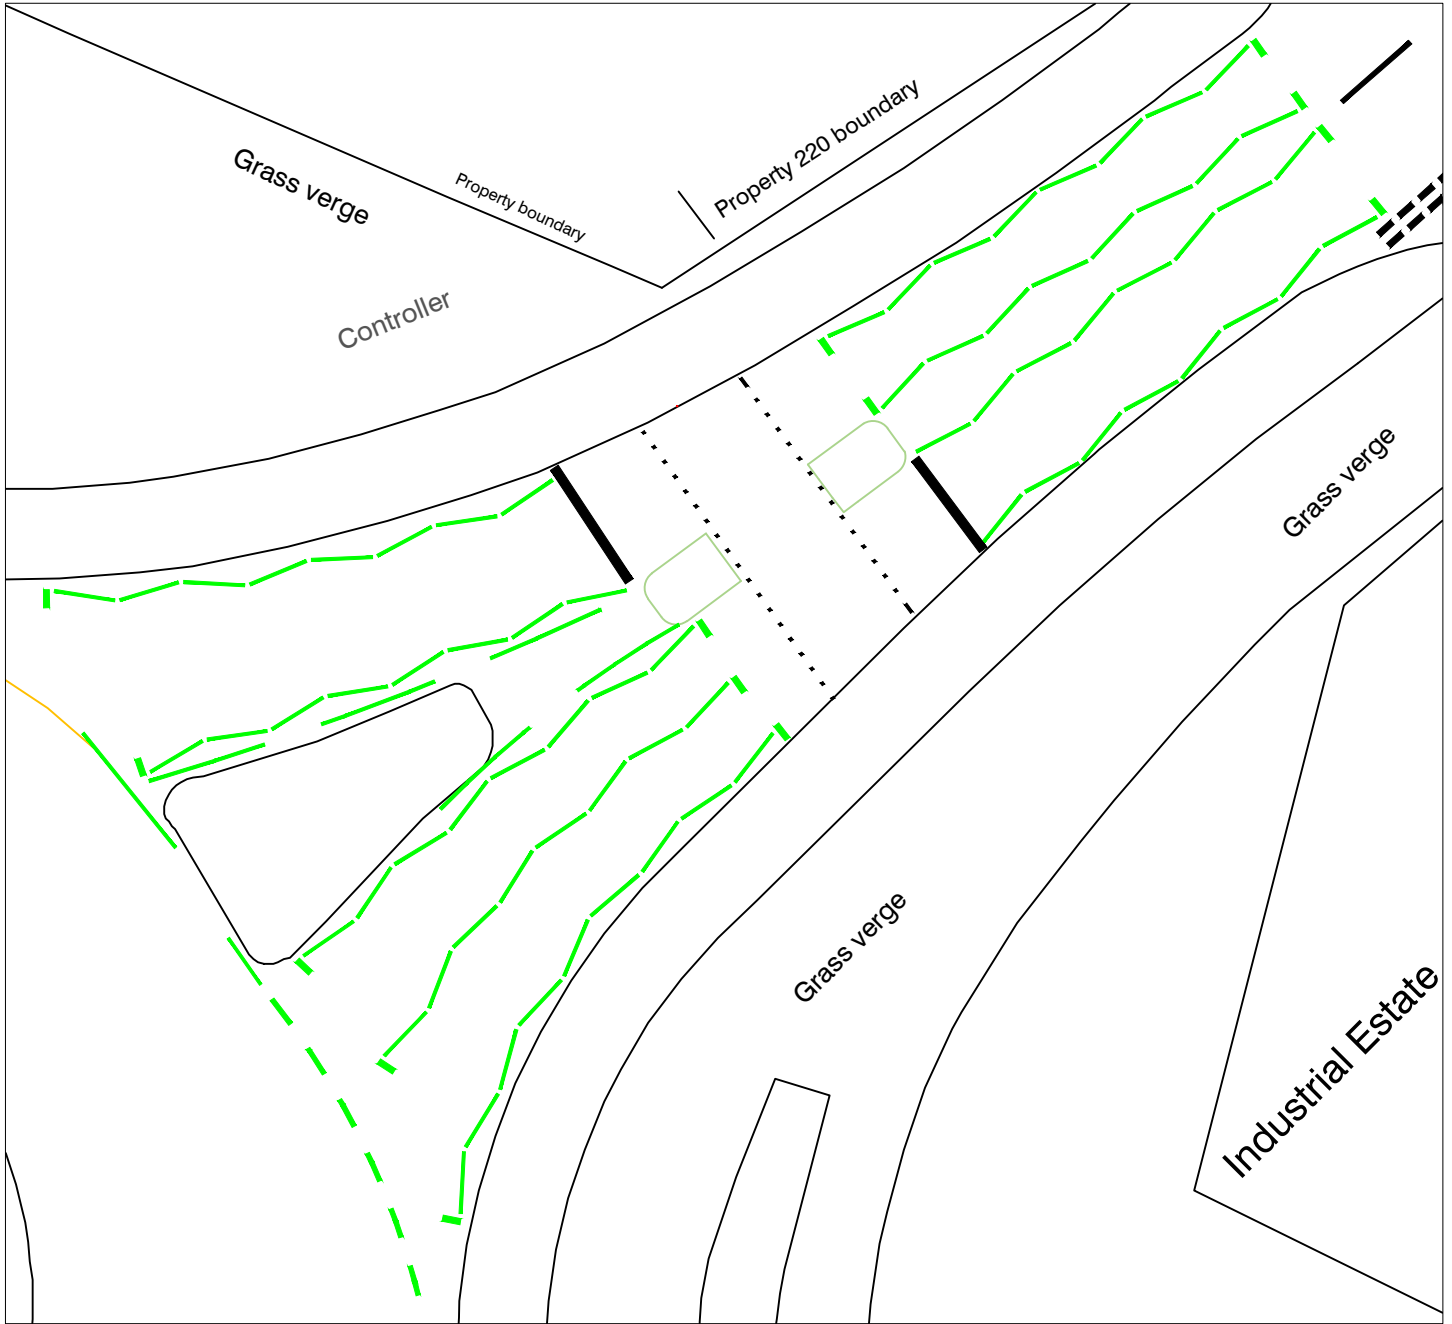

© Crown copyright and database rights 2019
 Ordnance Survey 100019713.



**Nottinghamshire
 County Council**

www.viam.co.uk | Tel: 0115 804 2100
 Bilsthorpe Depot, Bilsthorpe Business Park, Bilsthorpe,
 Nottinghamshire NG22 8ST

Project	Watnall Road (East of A611) Hucknall New puffin crossing		Drawn	Date
			AB	AUG 2021
Project No.	TP2150245		Chkd	Date
Title	Zig zag advertisement plan			Scale
				1/400 @A4
Drawing No.	TP2150245/TS104			Rev